

N  
EXISTING  
ST

PROPOSED  
(NO CHANGE TO  
B-DG. FOOTPRINT)


34 N PROSPECT

RECEIVED  
AUG 08 2018

DEPARTMENT OF  
PLANNING & ZONING

416 PEARL

50.6'

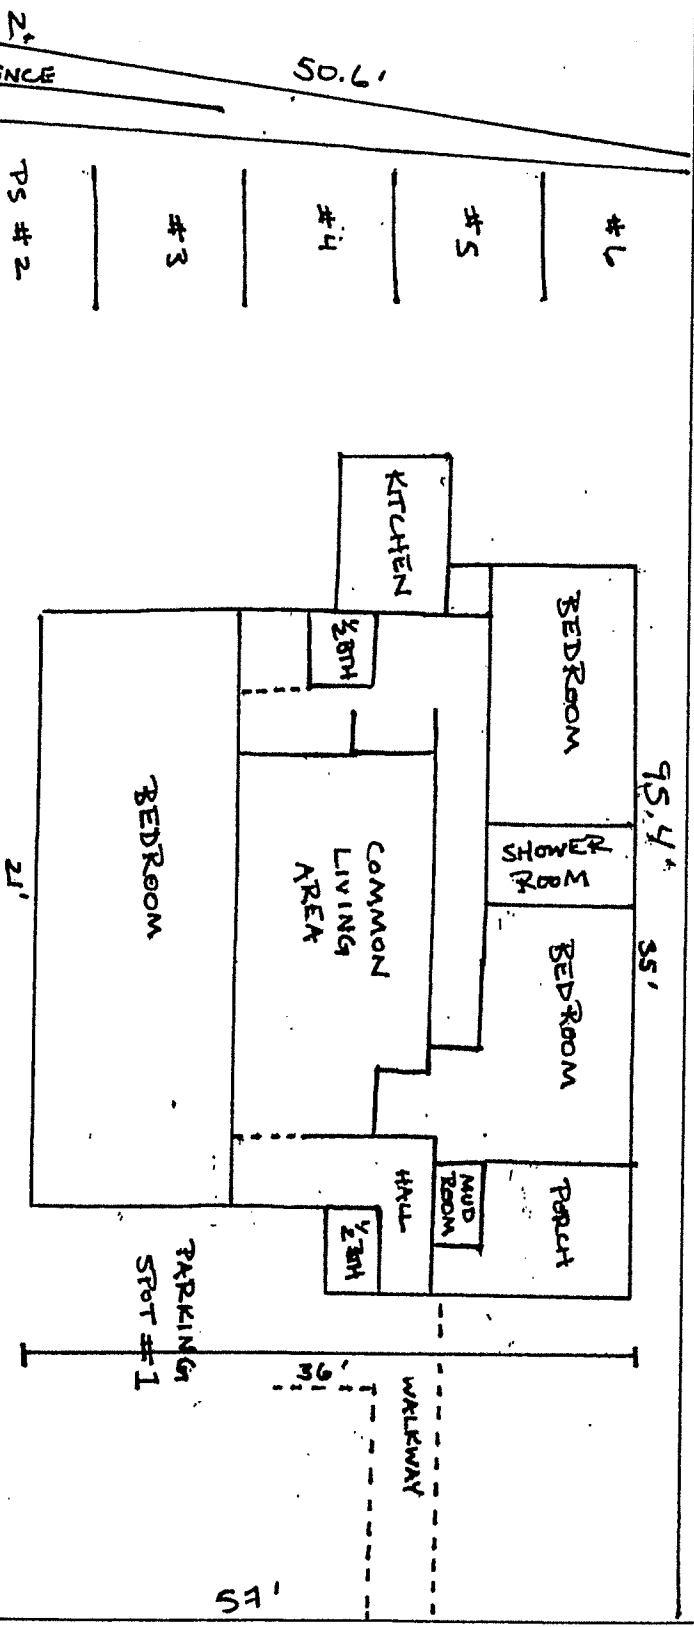

NOTE -

ANY MODIFICATION OR DEVIATIONS FROM THESE PLANS  
REQUIRE ZONING APPROVAL PRIOR TO CONSTRUCTION. ALL  
ALL ERRORS IN DIMENSIONS, PLANS, OR DETAILS ARE  
FULLY THE RESPONSIBILITY OF THE APPLICANT/OWNER.

FINAL APPROVAL

SIGNED:

DATE:


8/18/18

Planning & Zoning Department  
Burlington, Vermont

25 N PROSPECT


NORTH PROSPECT ST

NOT TO SCALE

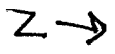

PROPOSED - 2ND FLR  
(NO Δ TO BLDG FOOTPRINT)

37 N PROSPECT

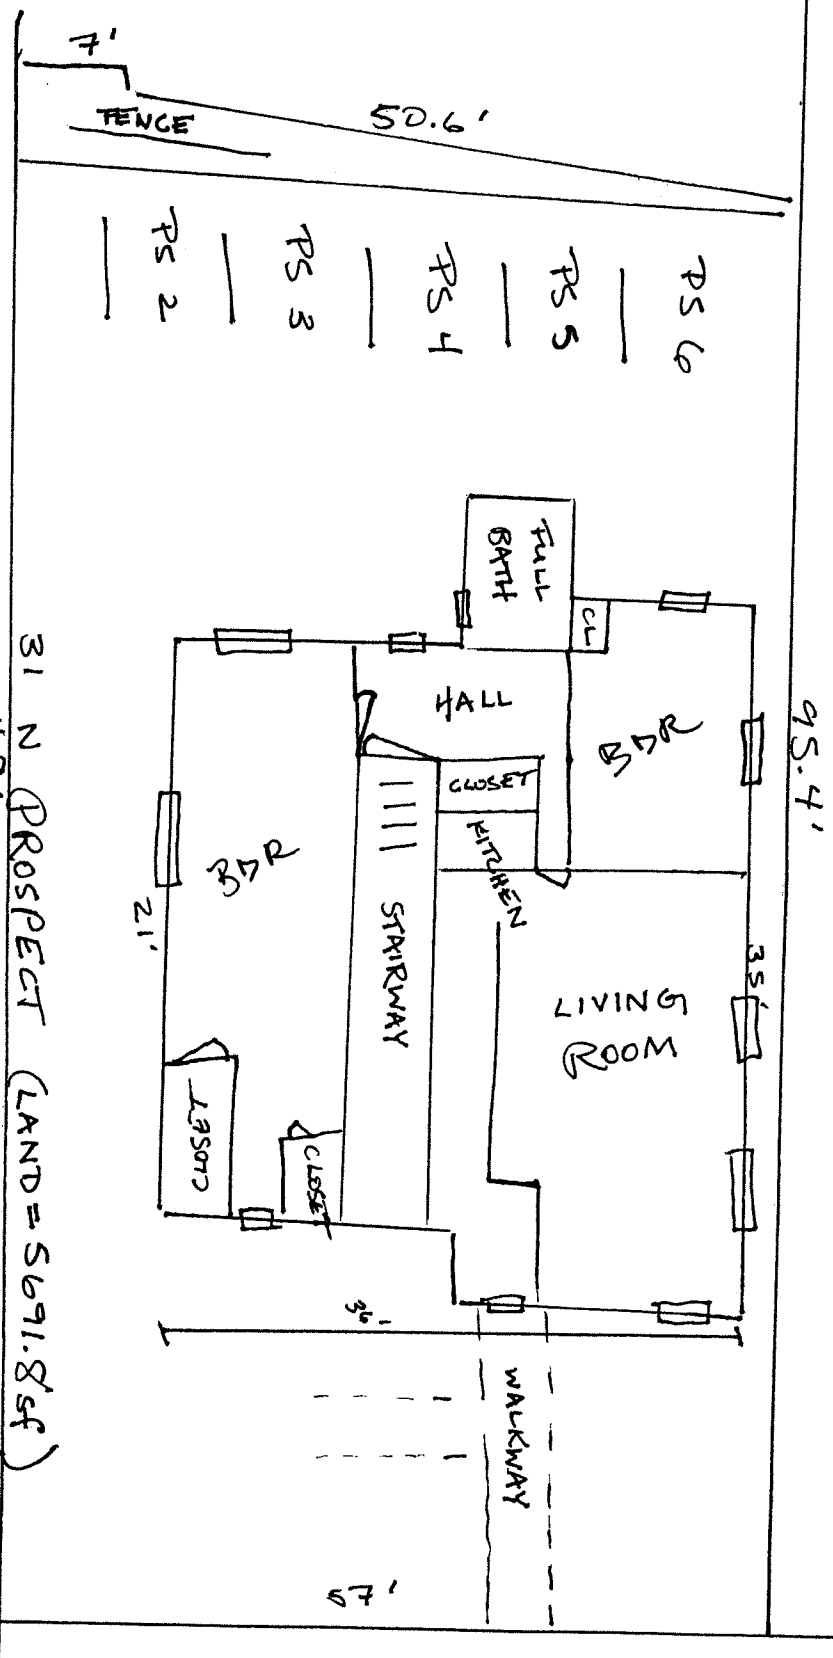

416 PEARL

\*NOT TO SCALE