


CURB EXTENSION SPECIFICATIONS:

1. ANCHOR HOLE FOR BOLLARD SHALL BE DRILLED 4 INCHES FROM THE INNER EDGE OF THE INNER WHITE LINE SO THAT AN INSTALLED BOLLARD SHOULD BE TANGENT WITH THE INNER EDGE OF THE LINE.

4" RADIUS K71 BOLLARD

4" WHITE LINES

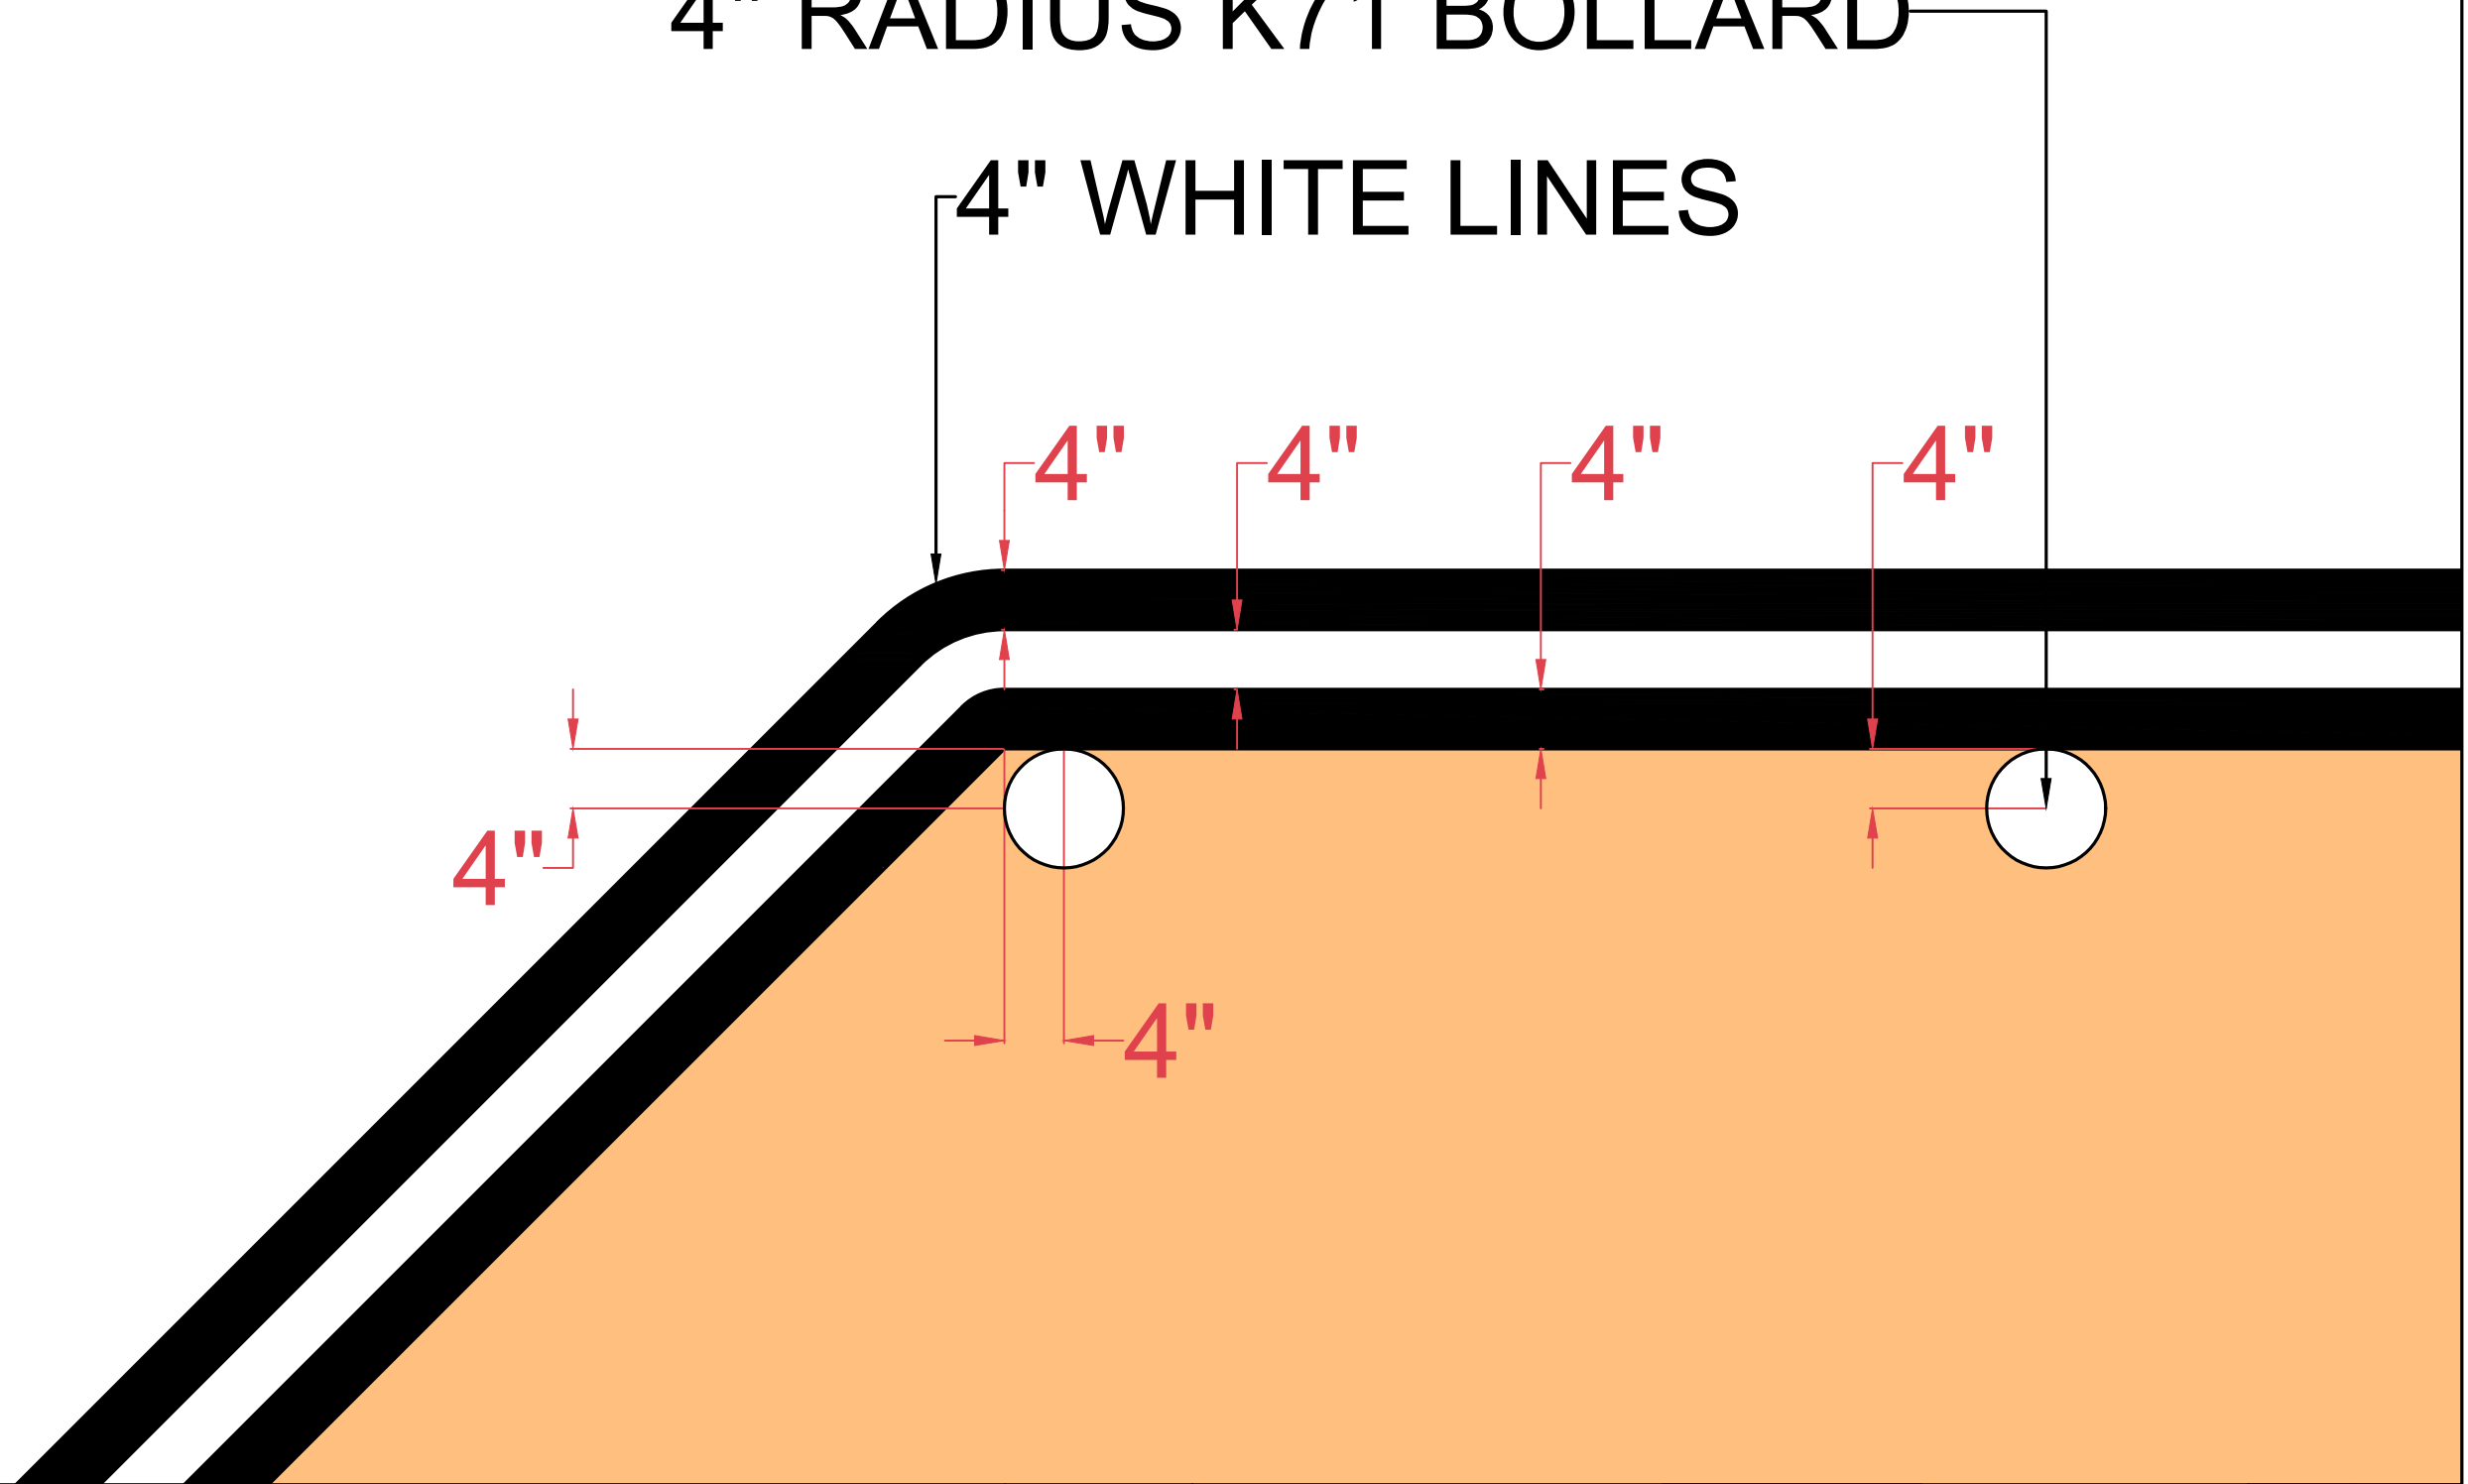

CURB EXTENSION SPECS.



**BURLINGTON
PUBLIC WORKS
ENGINEERING DIV.**

645 PINE STREET
BURLINGTON, VT 05401
(802) 963-6094
(802) 963-0468 (Fax)

DESIGNED GLP	RFS NO. NA
DRAWN GLP	SCALE NTS
CHECKED JCK	DRAWING NO.
DATE 6/21/18	SHEET 1 OF 1