



Waterfront
 WATERFRONT ACCESS / LAKE STREET EXTENSION
 STP5000 (17) C-5 / EH10 (019)
 TDG DTFH61-10-G-00010
 BURLINGTON, VERMONT

CITY OF BURLINGTON
 Community & Economic Development Office
 Burlington City Hall
 149 Church Street
 Burlington, VT 05401
 Ph: (802) 865-7144

Department of Public Works
 PO Box 649
 Burlington, VT 05402
 Ph: (802) 863-9094

VT AGENCY OF TRANSPORTATION
 Local Transportation Facilities
 National Life Building, Drawer 33
 Montpelier, VT 05633

FEDERAL HIGHWAY ADMINISTRATION
 P. O. Box 568
 Montpelier, VT 05601-0568

DESIGN TEAM

RESOURCE SYSTEMS GROUP - PRIME
 55 Railroad Row
 White River Junction, VT 05001
 Ph: (802) 295-4999

ENGINEERING VENTURES - SITE/CIVIL
 208 Flynn Avenue, Suite 2A
 Burlington, VT 05401
 Ph: (802) 863-6225



SE GROUP - LANDSCAPE ARCHITECT
 131 Church Street
 Burlington, VT 05401
 Ph: (802) 862-0098

REVISIONS


DATE	DESCRIPTION	BY

DRAFT BIKE PATH PHASING


SCALE: 1"=40'
 DESIGNED BY: CDM
 DRAWN BY: CDM
 CHECKED BY: -
 DATE: 02/17/11
 PROJ. NO.: STP5000 (17) C5

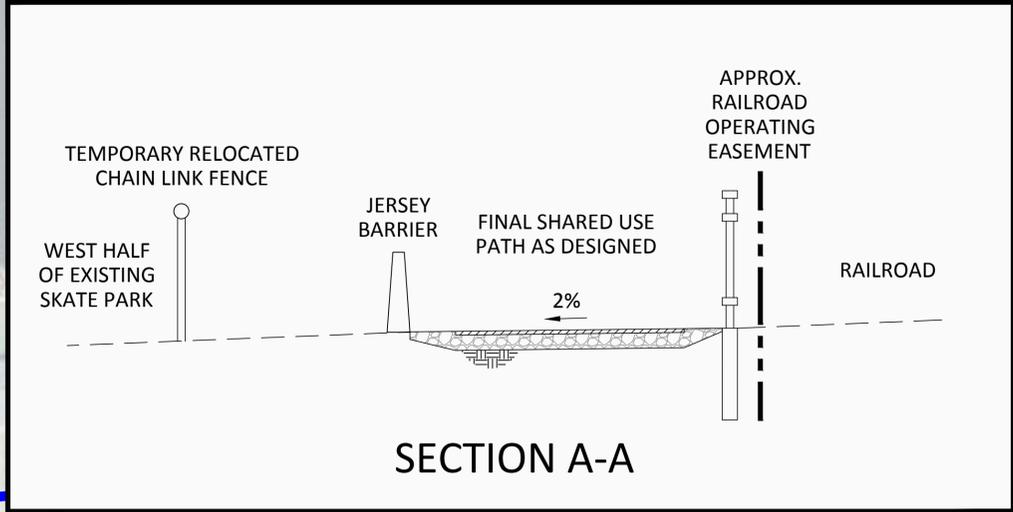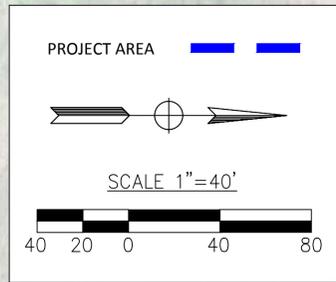

SECTION A-A

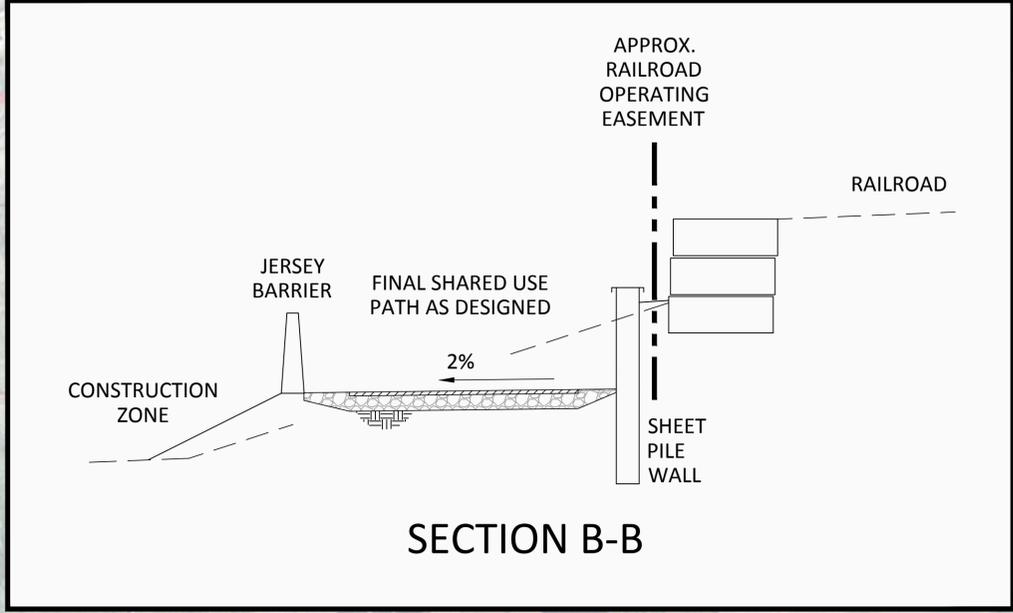

SECTION B-B

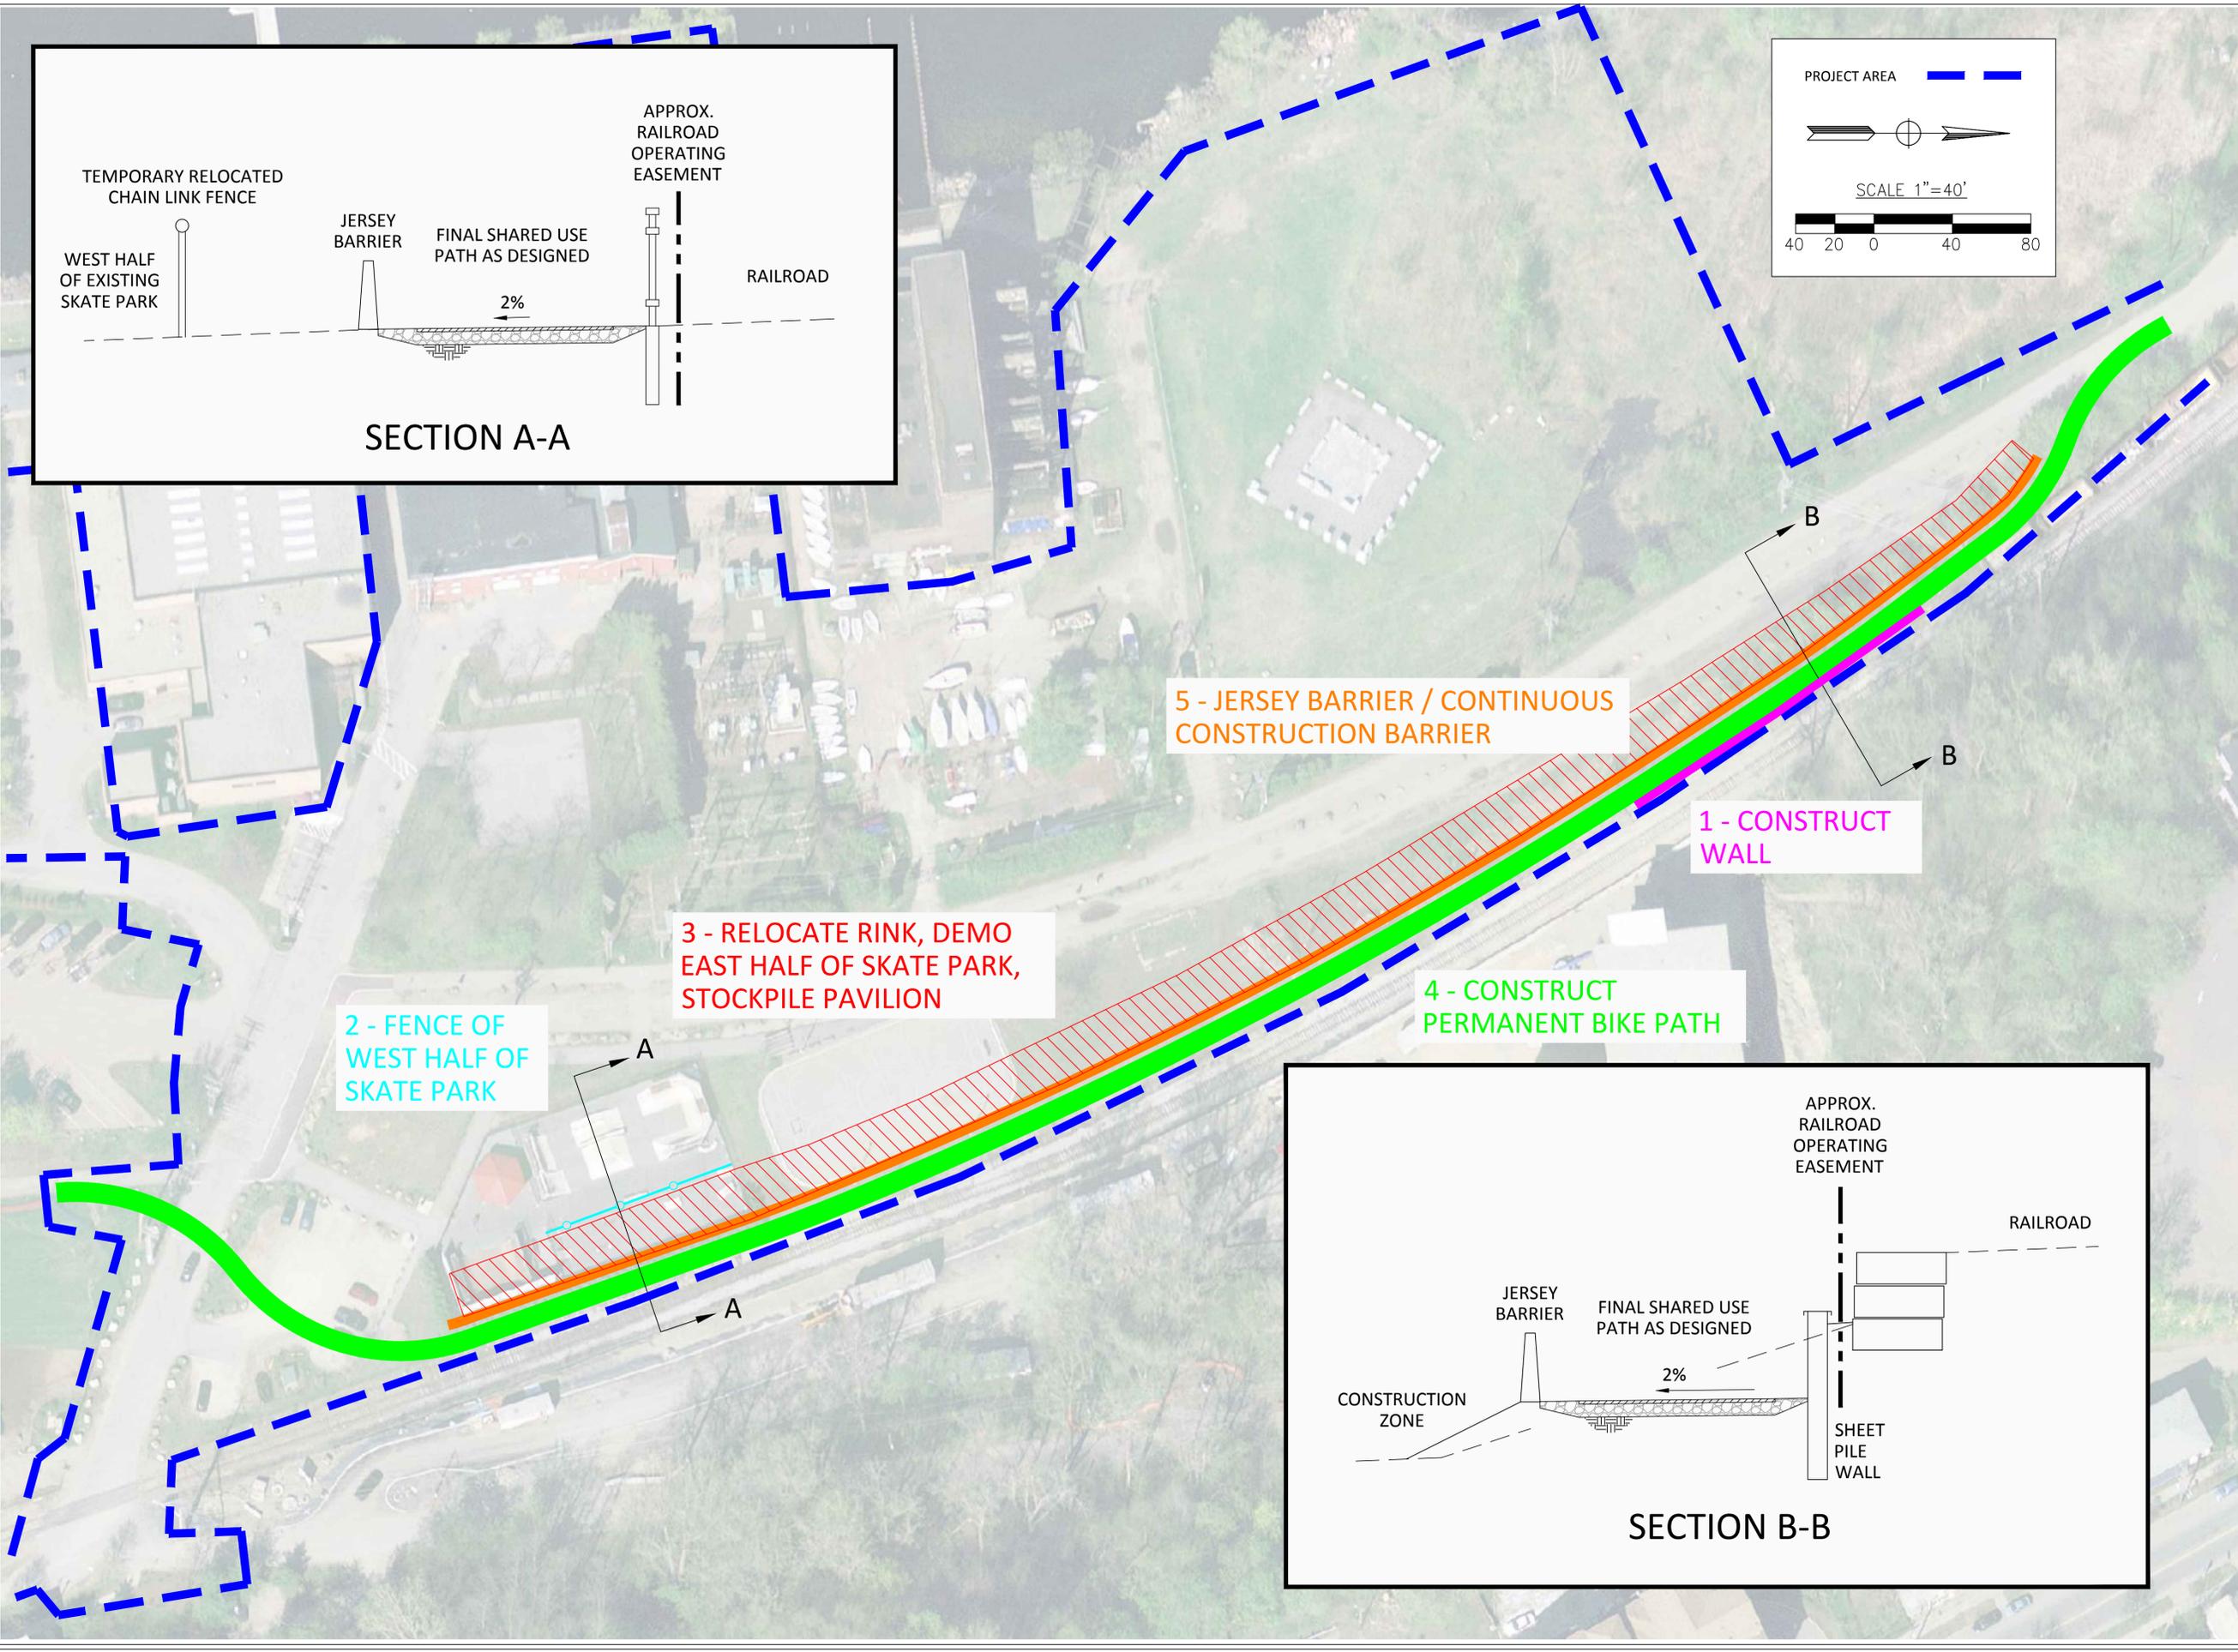

2 - FENCE OF WEST HALF OF SKATE PARK

3 - RELOCATE RINK, DEMO EAST HALF OF SKATE PARK, STOCKPILE PAVILION

4 - CONSTRUCT PERMANENT BIKE PATH

5 - JERSEY BARRIER / CONTINUOUS CONSTRUCTION BARRIER

1 - CONSTRUCT WALL