


Leddy Park
Tennis Court
Reconstruction

216 Leddy Park
Rd.
Burlington, VT
05401

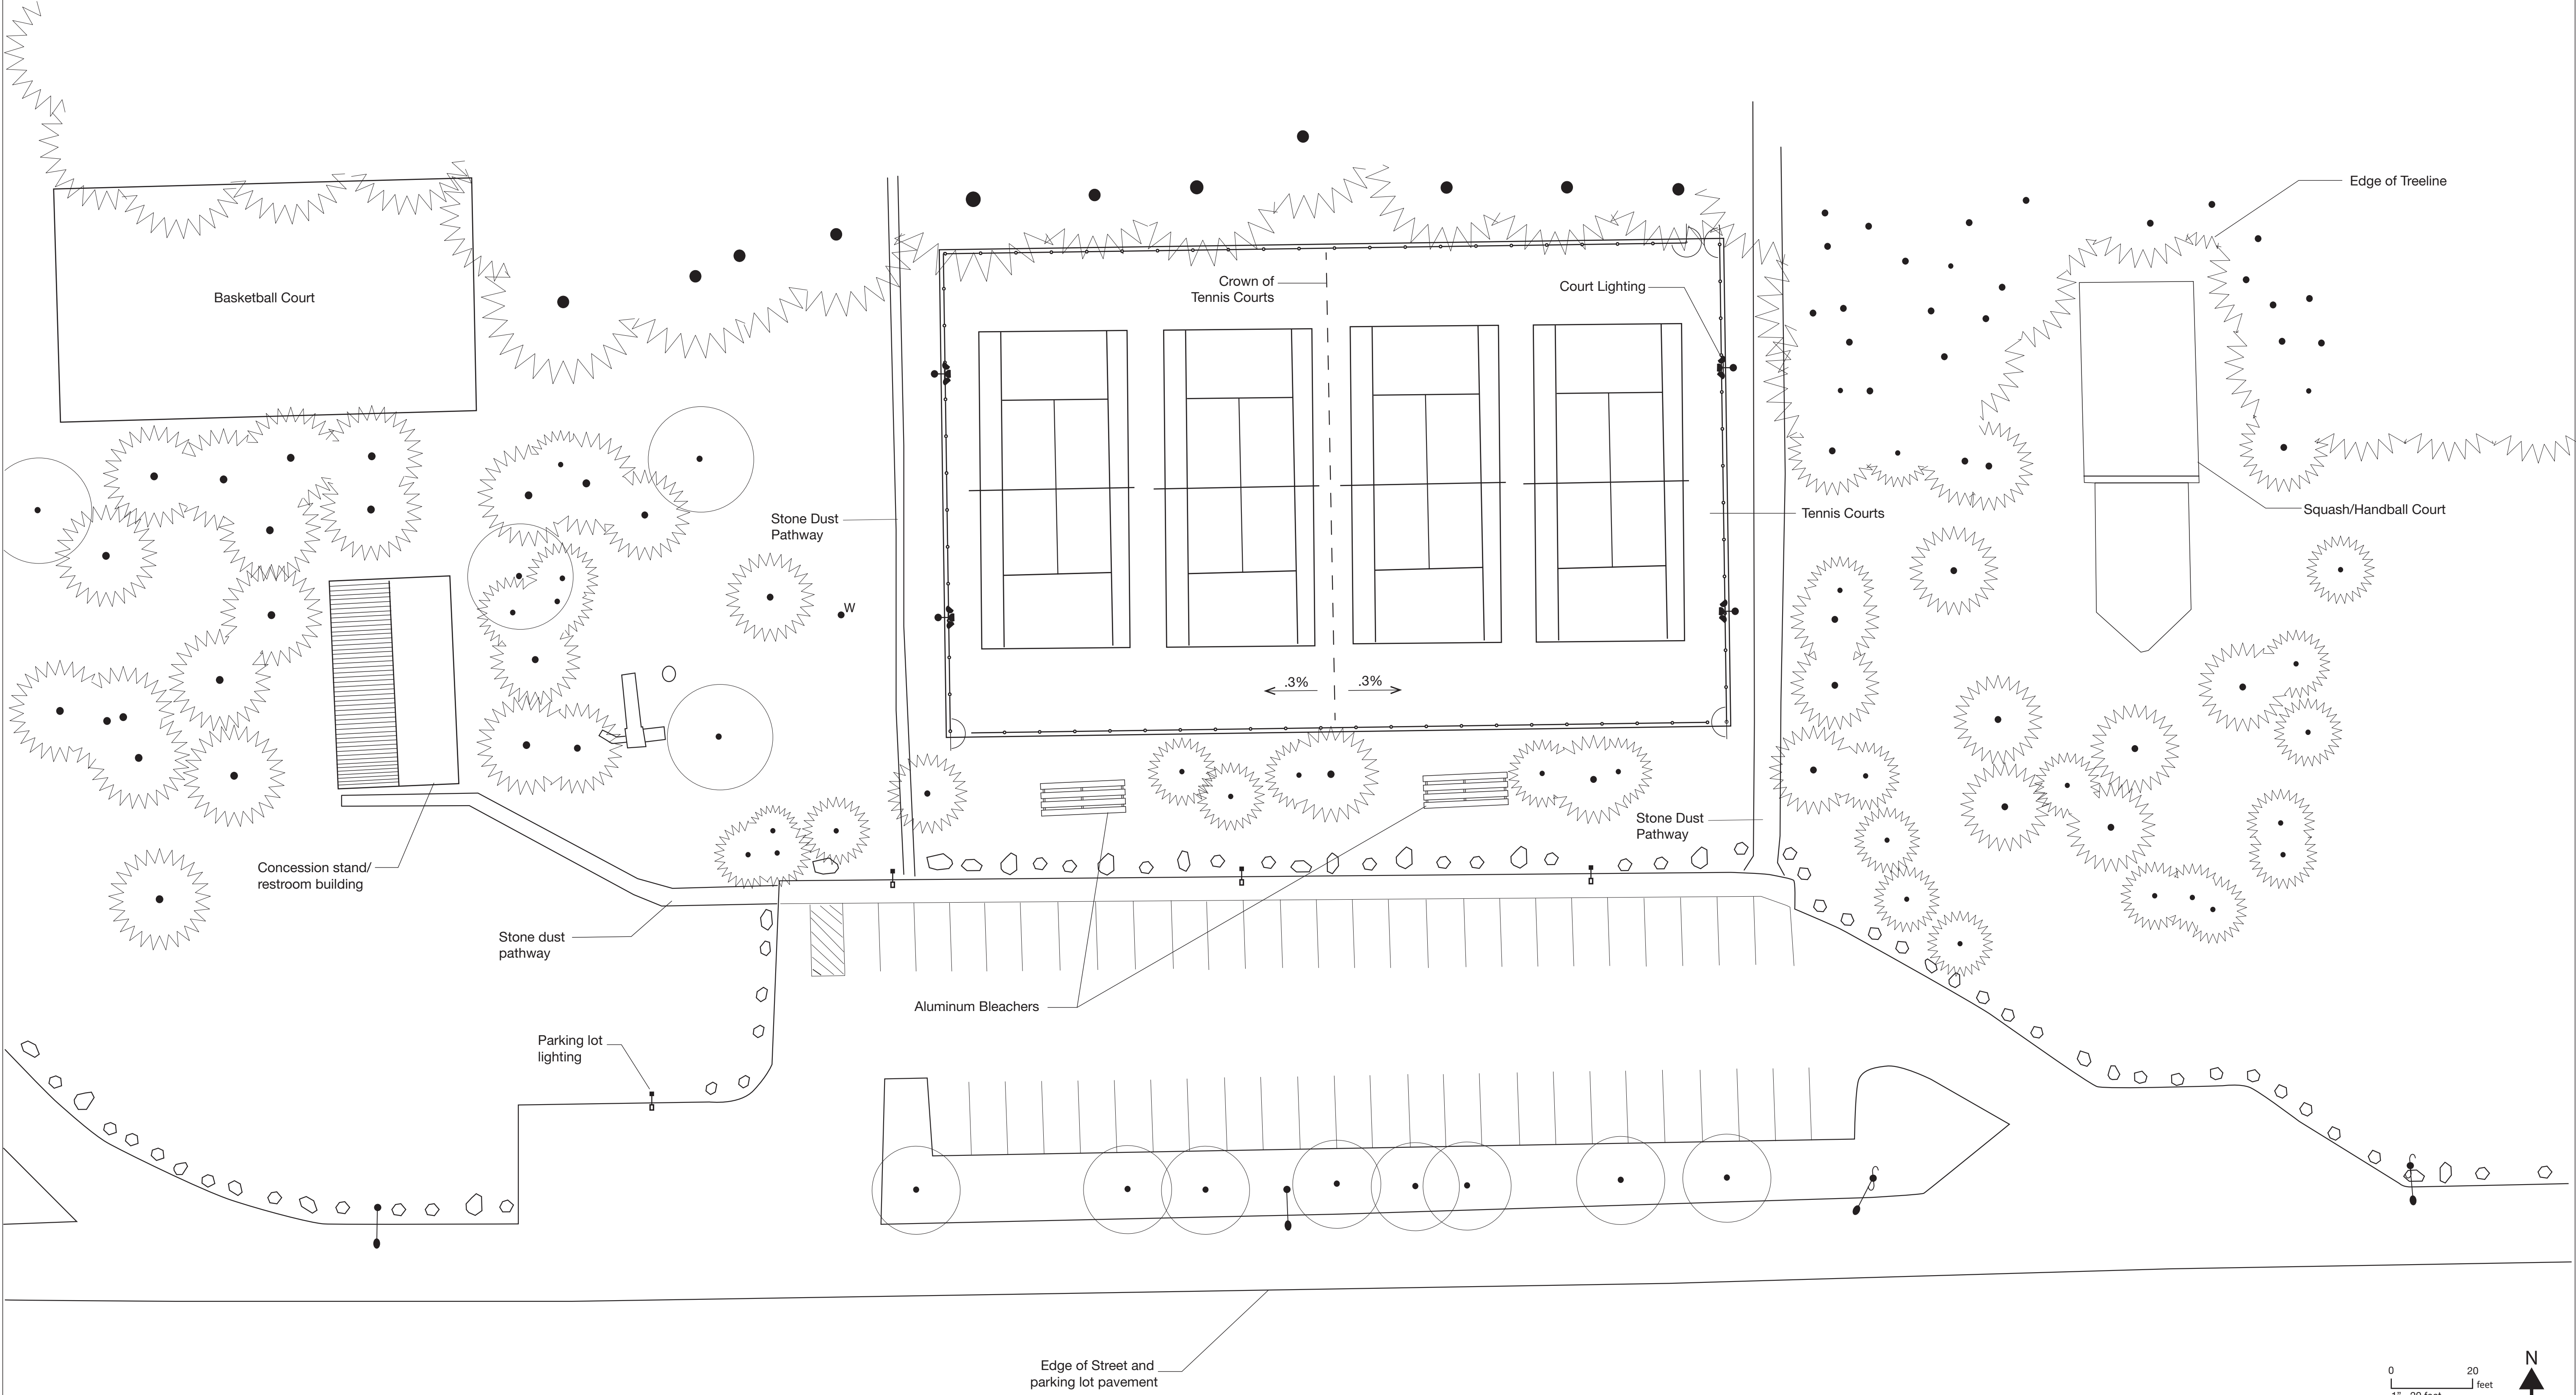

Existing Conditions
Sheet 1 of 6


Prepared by:

Max Madalinski
Parks Project Coordinator
mmadalinski@burlingtonvt.gov
(802)881-4000

January 21, 2020

Leddy
Park
Tennis Court
Reconstruction

216 Leddy Park
Rd.
Burlington, VT
05401

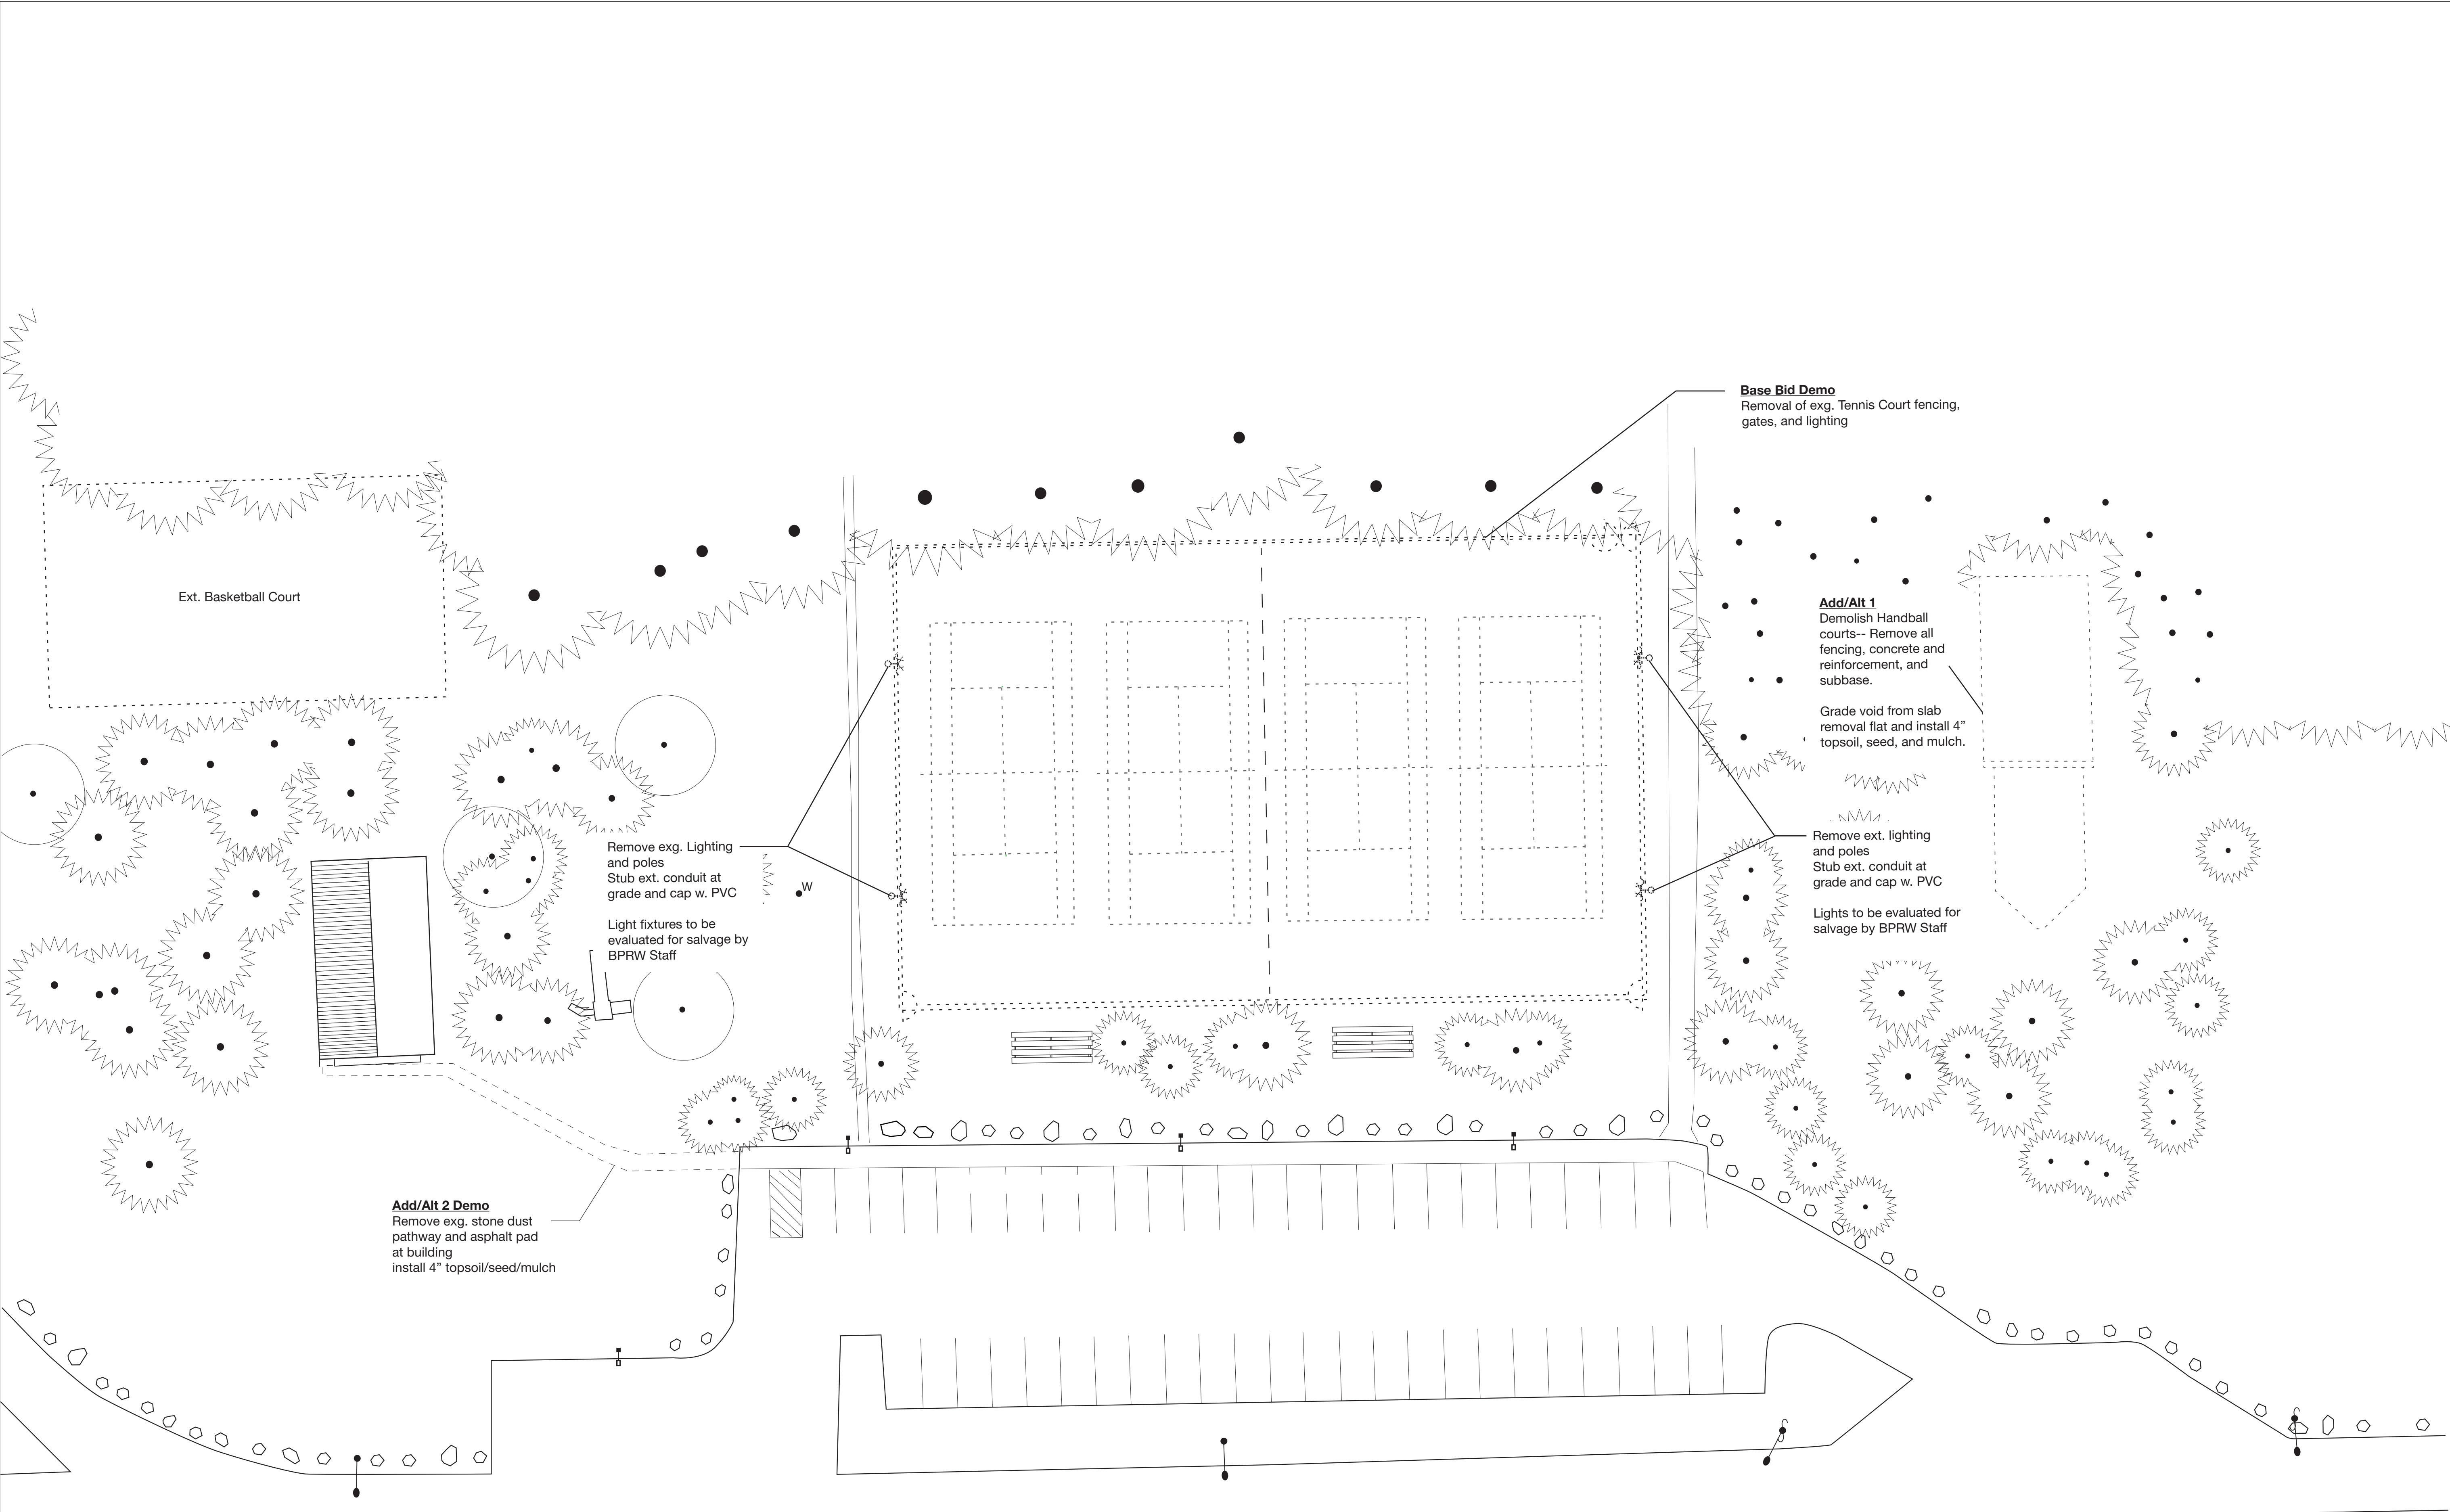

Demolition Plan
Sheet 2 of 6


Prepared by:

Max Madalinski
Parks Project Coordinator
mmadalinski@burlingtonvt.gov
(802)881-4000

January 21, 2020

Leddy
Park
Tennis Court
Reconstruction

216 Leddy Park
Rd.
Burlington, VT
05401

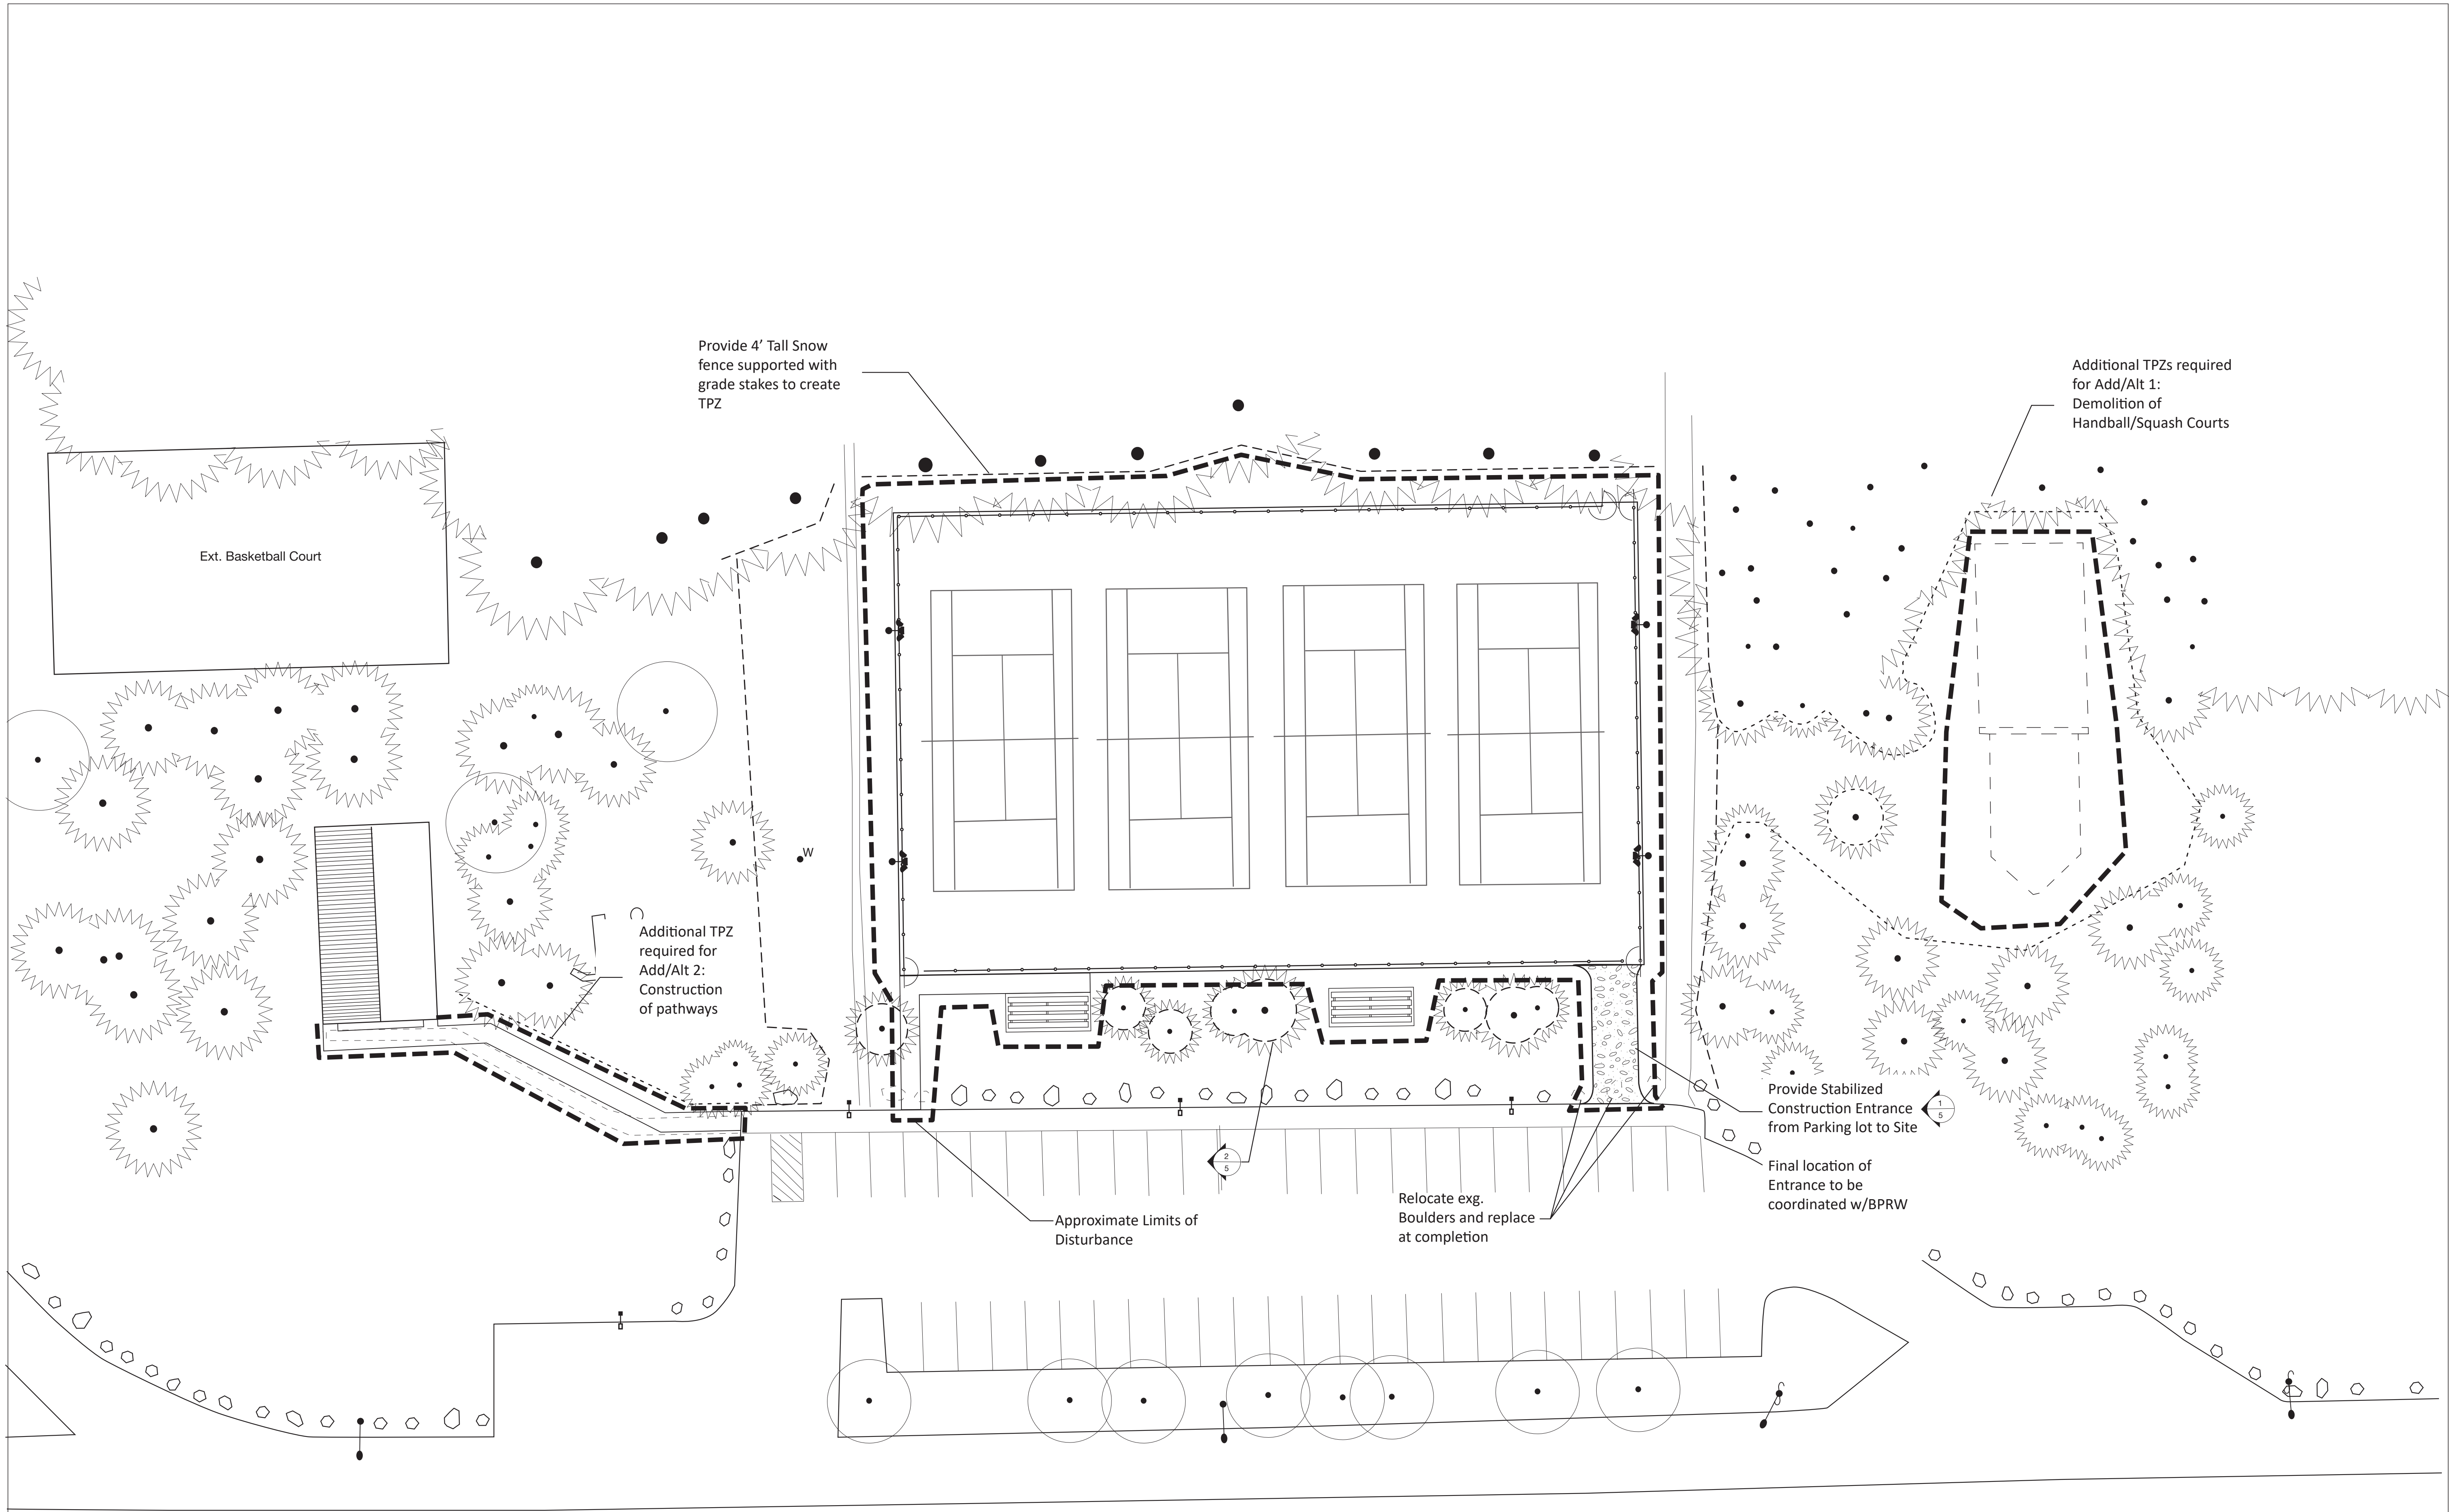


**Tree Protection and
EPSC Plan**
Sheet 3 of 6

Prepared by:

Max Madalinski
Parks Project Coordinator
mmadalinski@burlingtonvt.gov
(802)881-4000


January 21, 2020

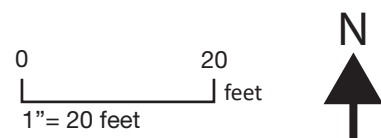

645 Pine St, Suite B.
Burlington, VT 05401

Leddy Park Tennis Court Reconstruction

216 Leddy Park
Rd.
Burlington, VT
05401

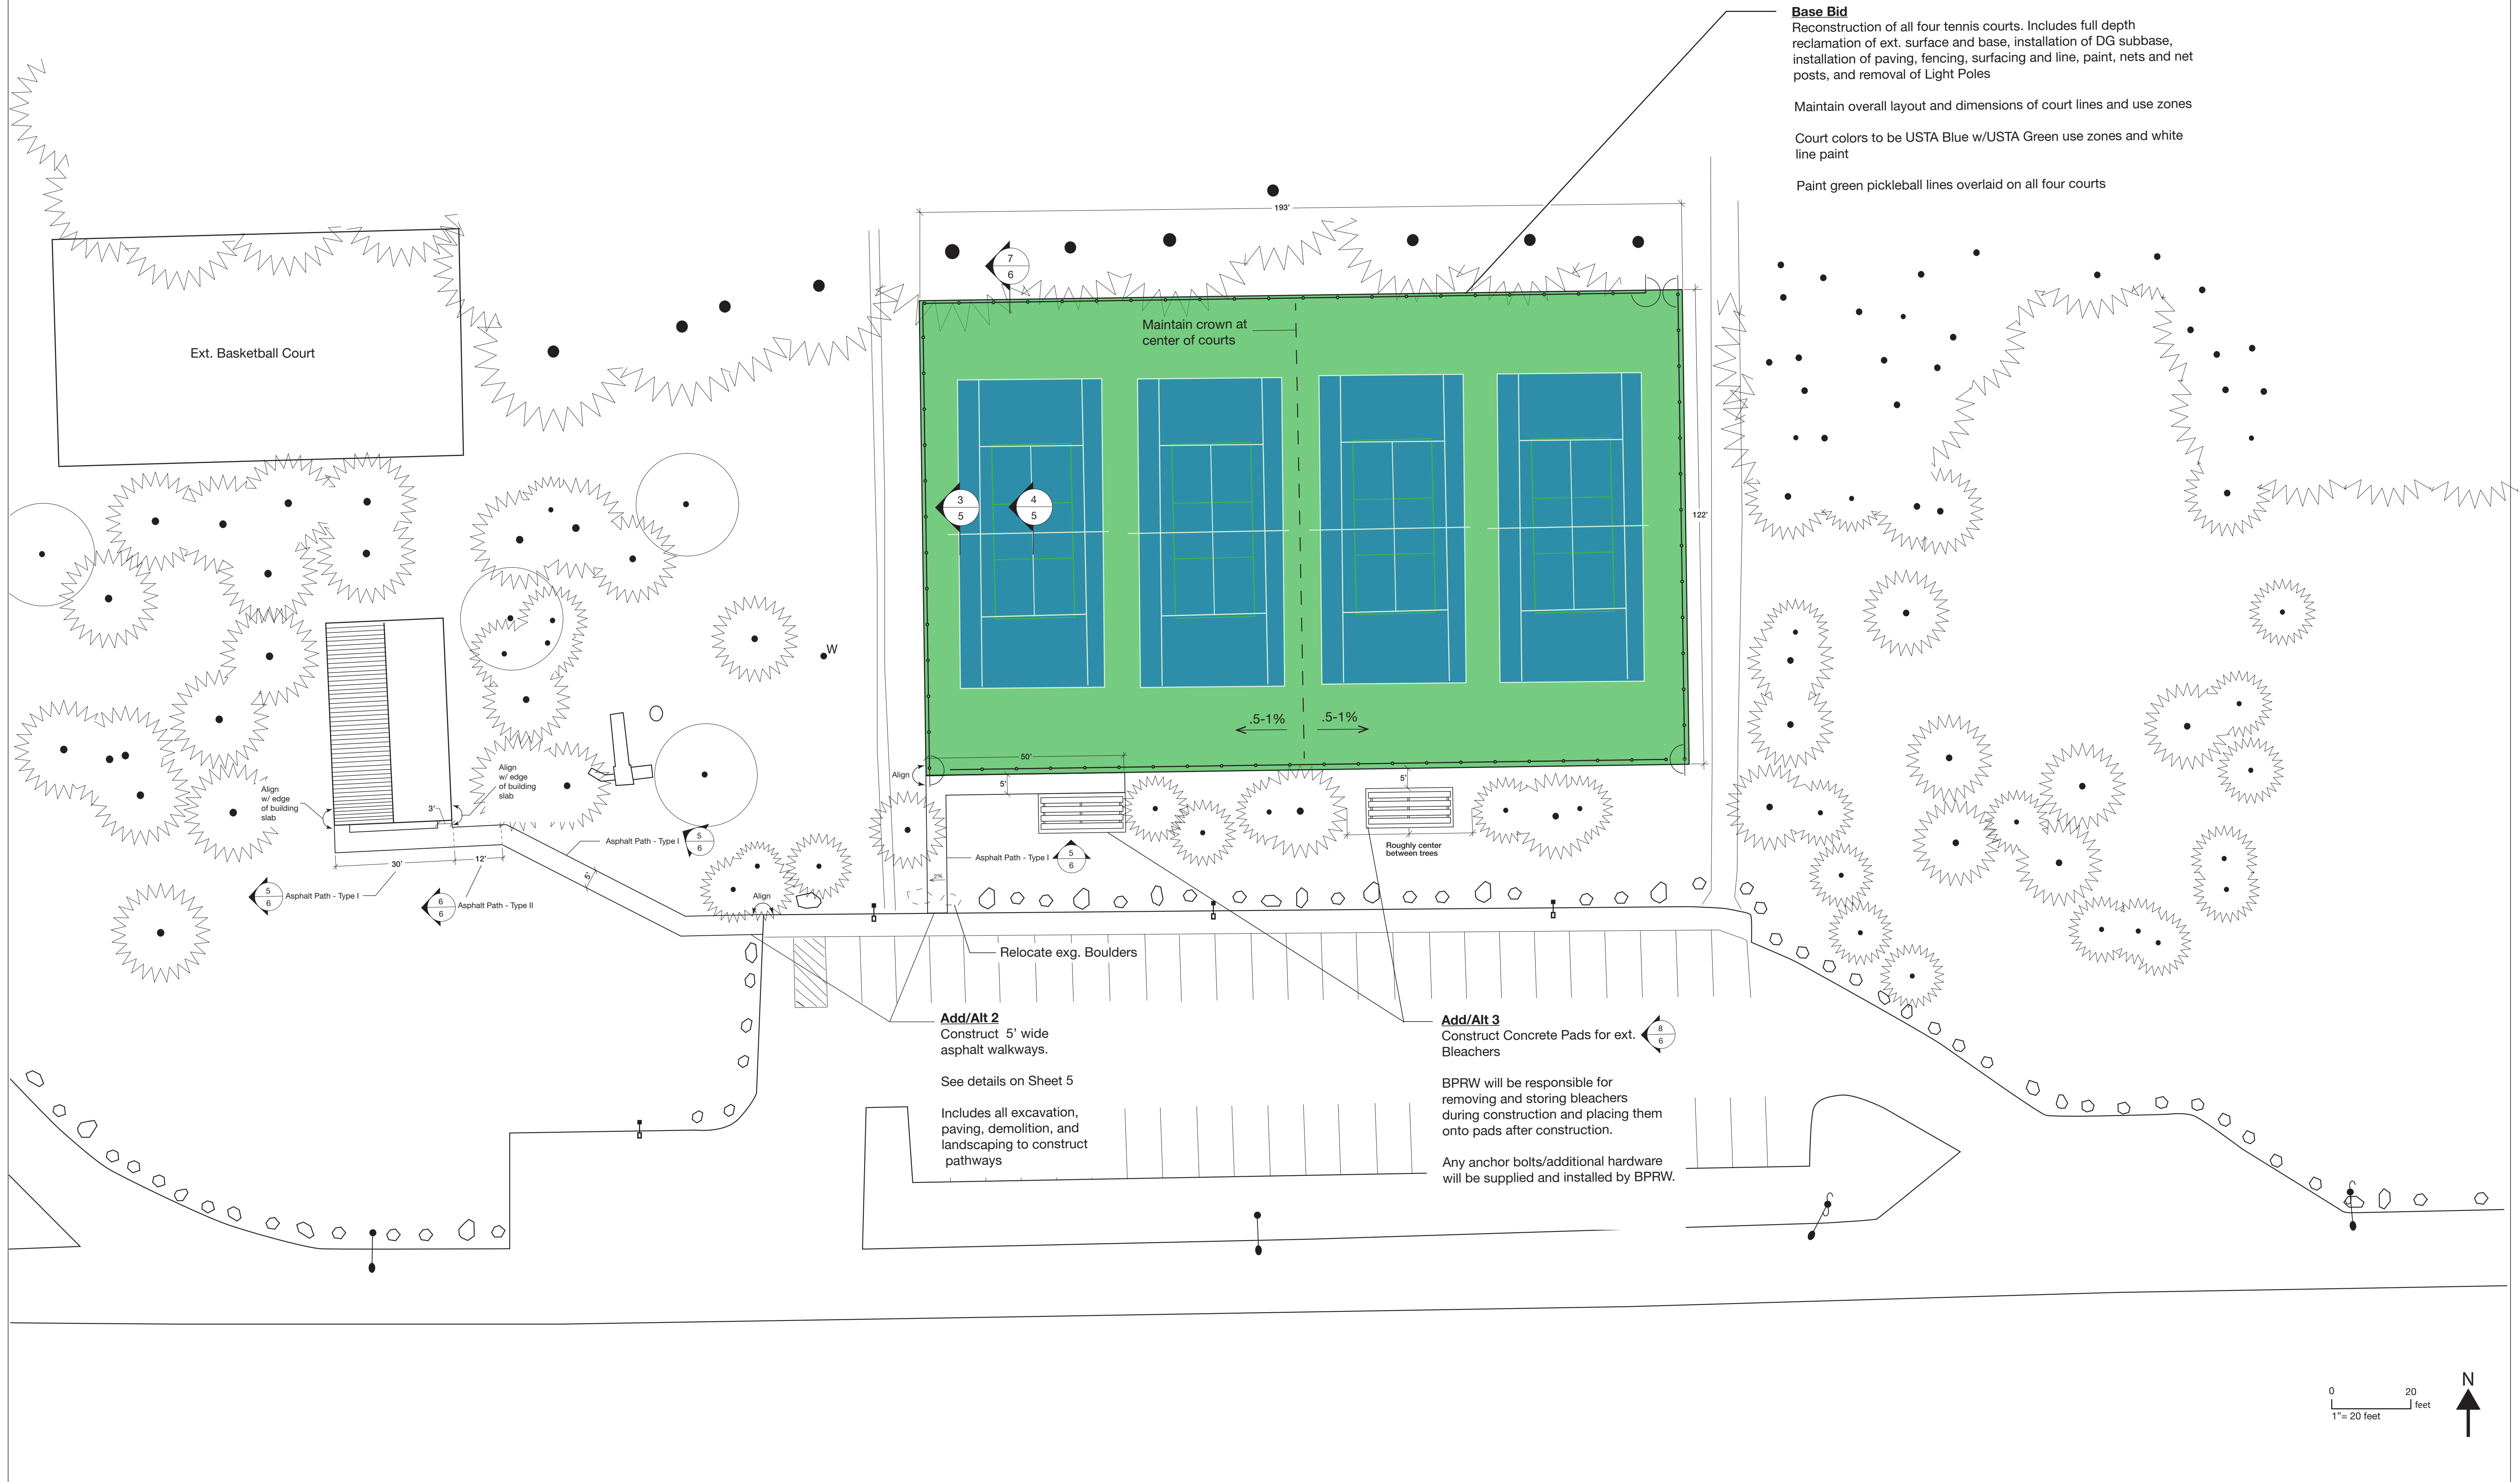

Site Plan


Sheet 4 of 6

Prepared by:


Max Madalinski
Parks Project Coordinator
mmadalinski@burlingtonvt.gov
(802)881-4000

January 21, 2020


645 Pine St, Suite B.
Burlington, VT 05401

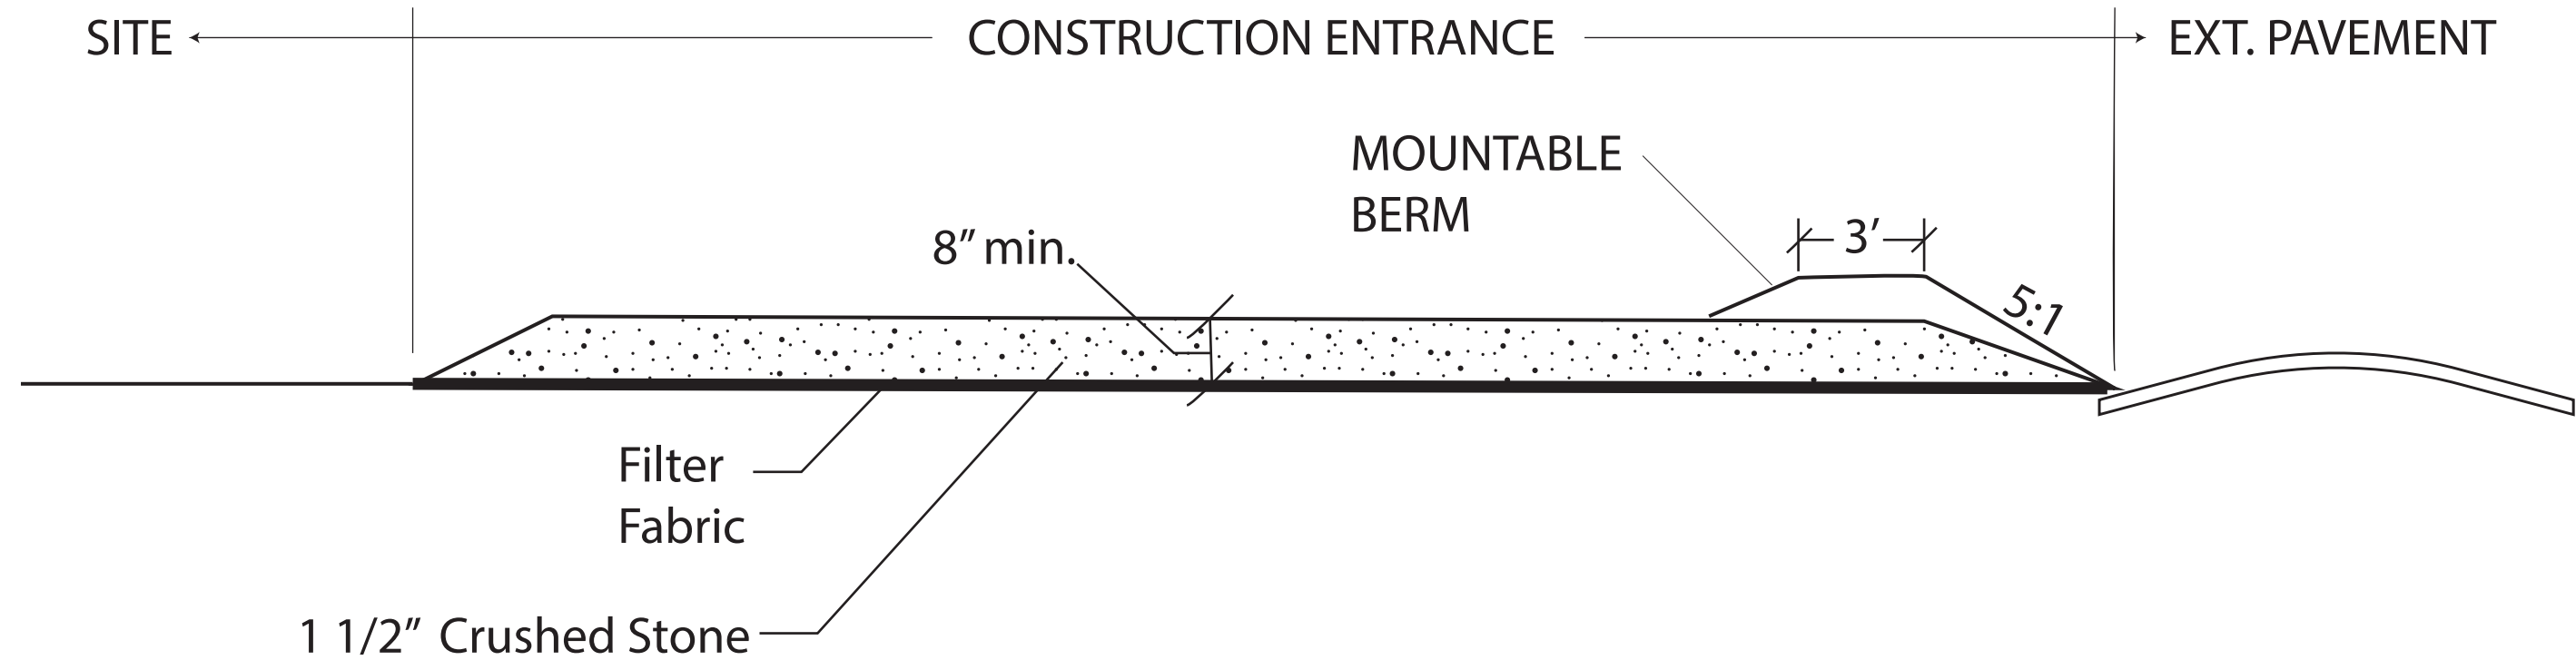


1 Stabilized Construction
Entrance Section(N.T.S.)

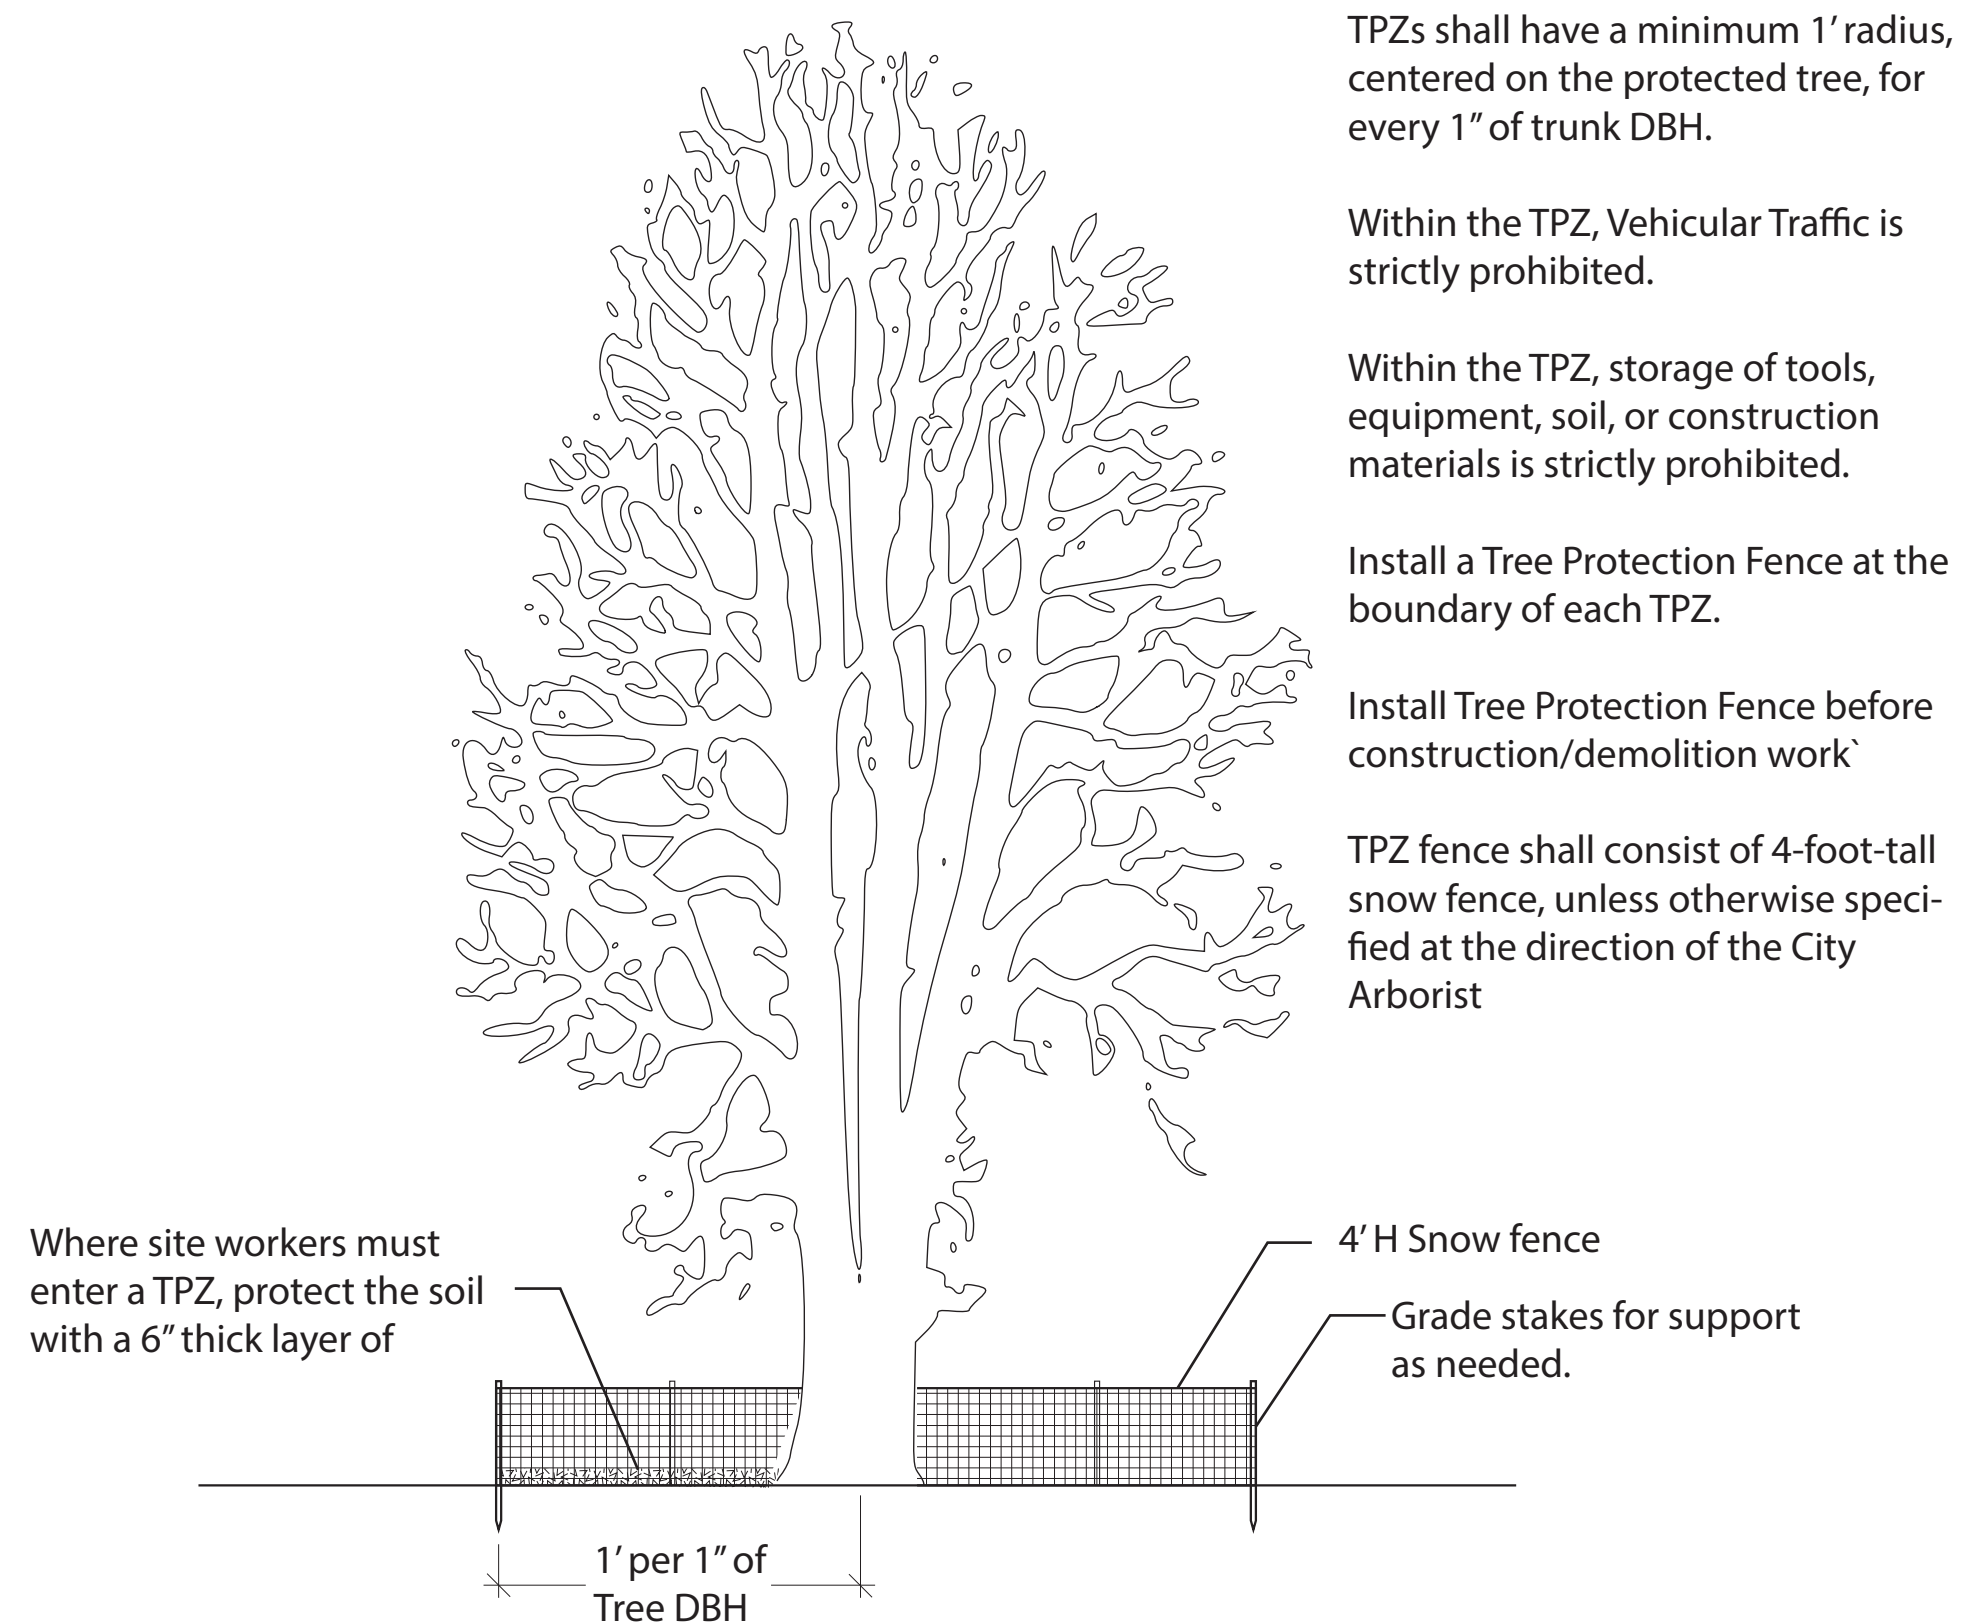


2 Tree Protection Zone (TPZ)
Fence Detail (N.T.S.)

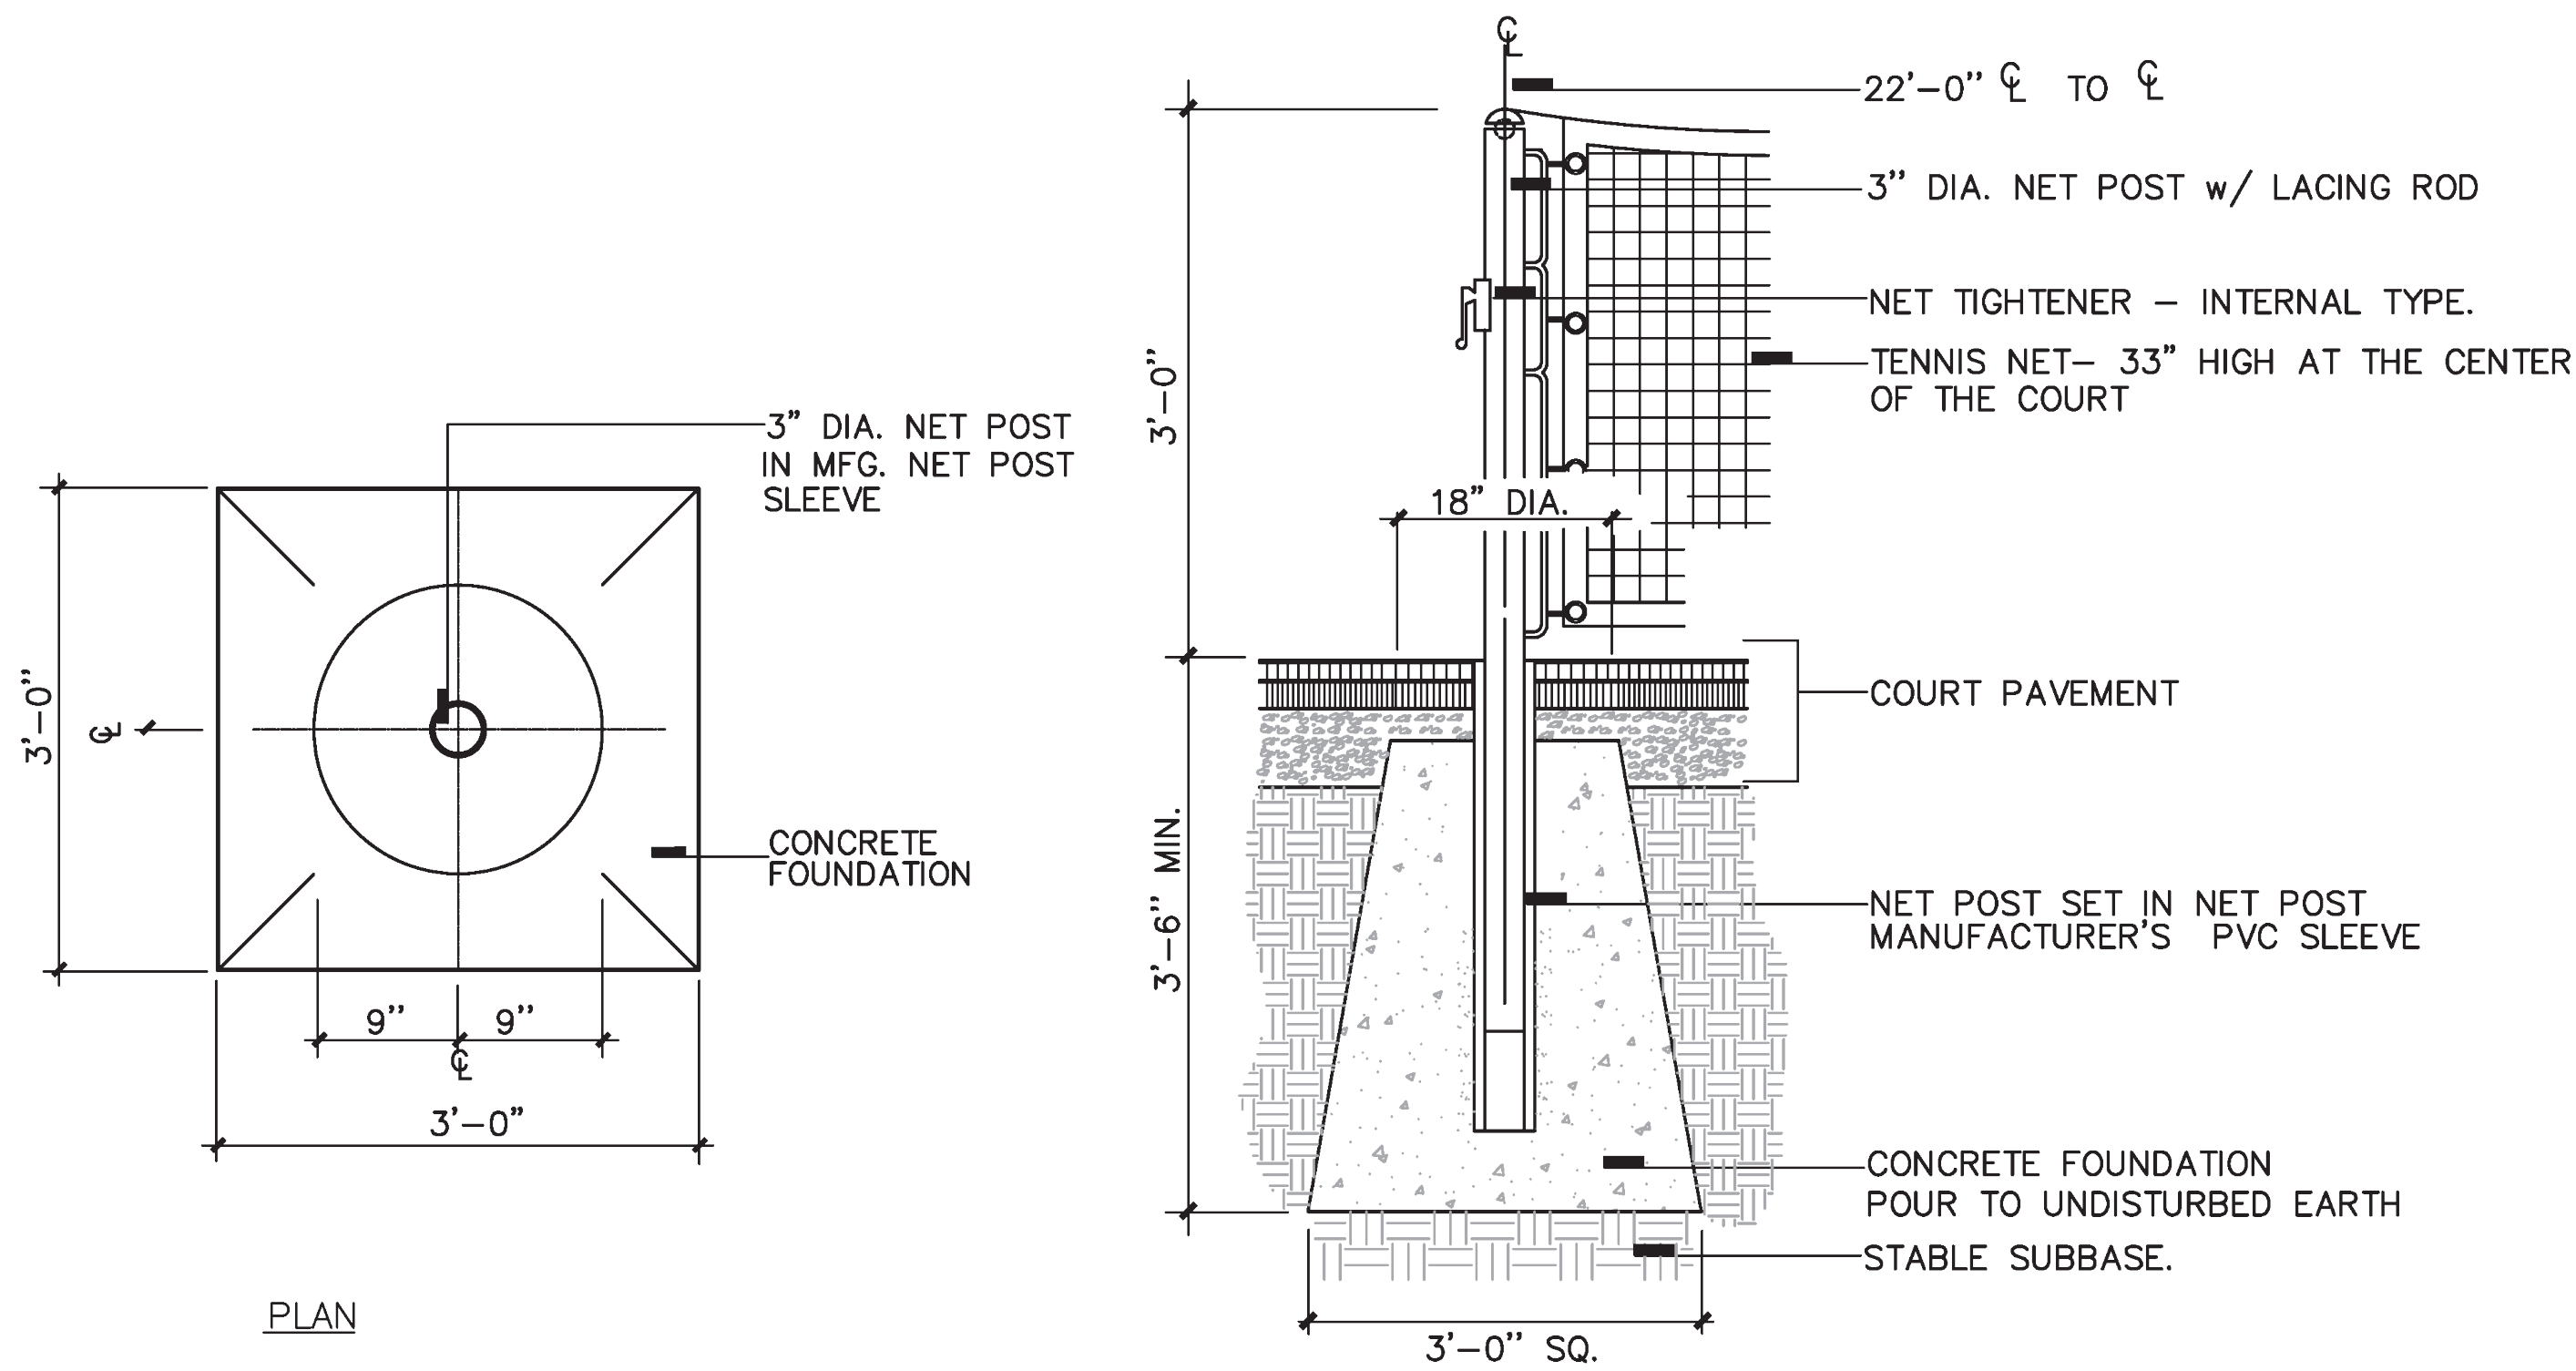


3 Net Post footing Detail (N.T.S.)

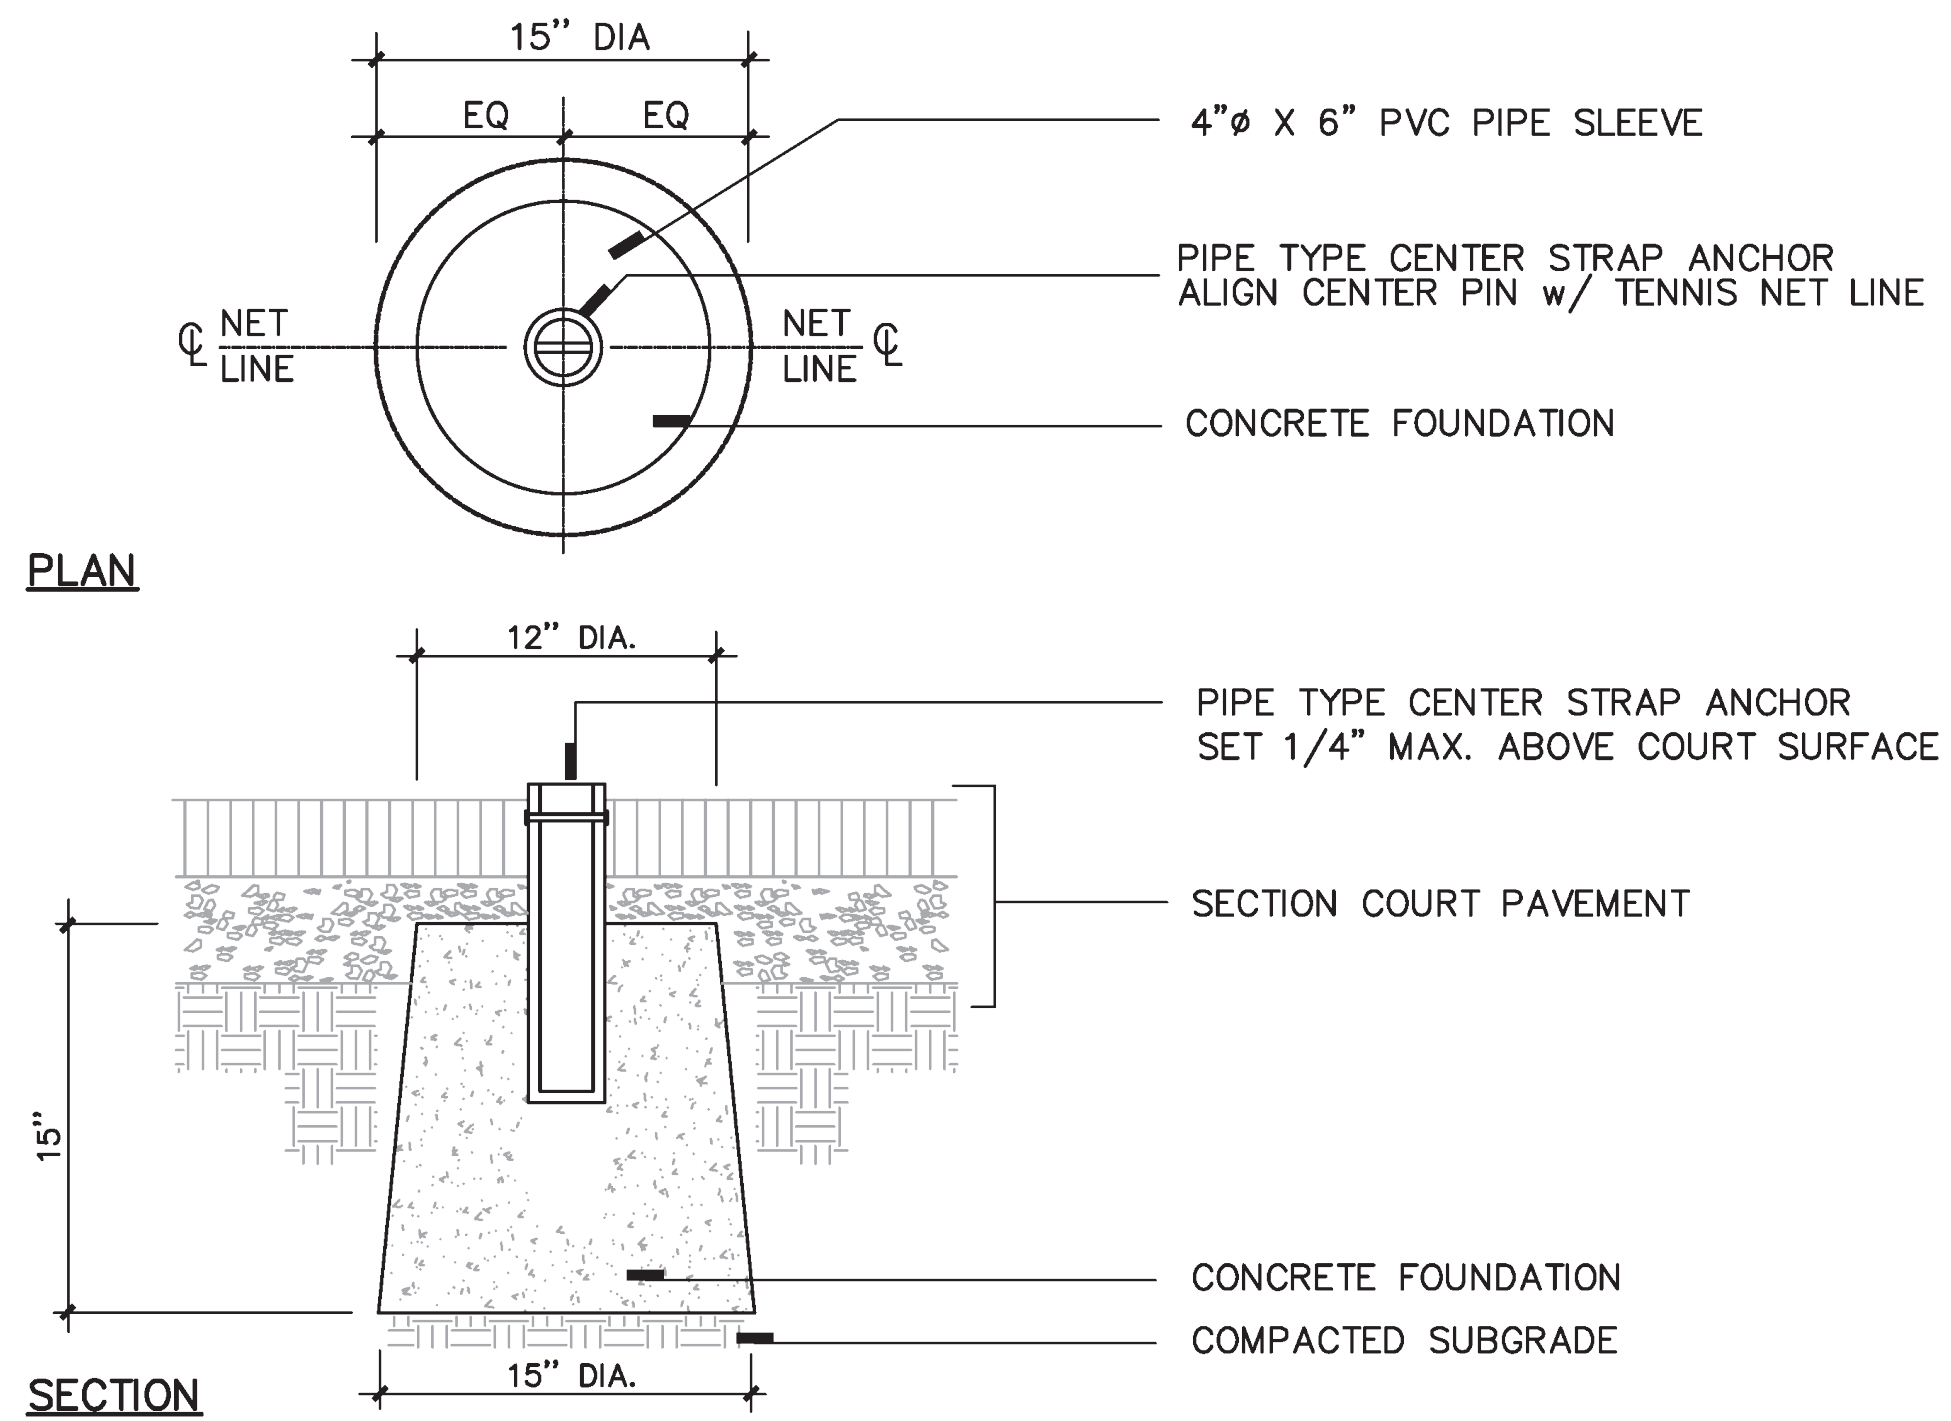


4 Center Strap Anchor Detail (N.T.S.)

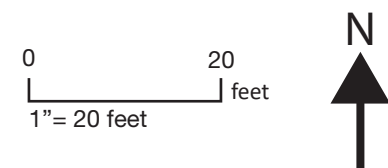

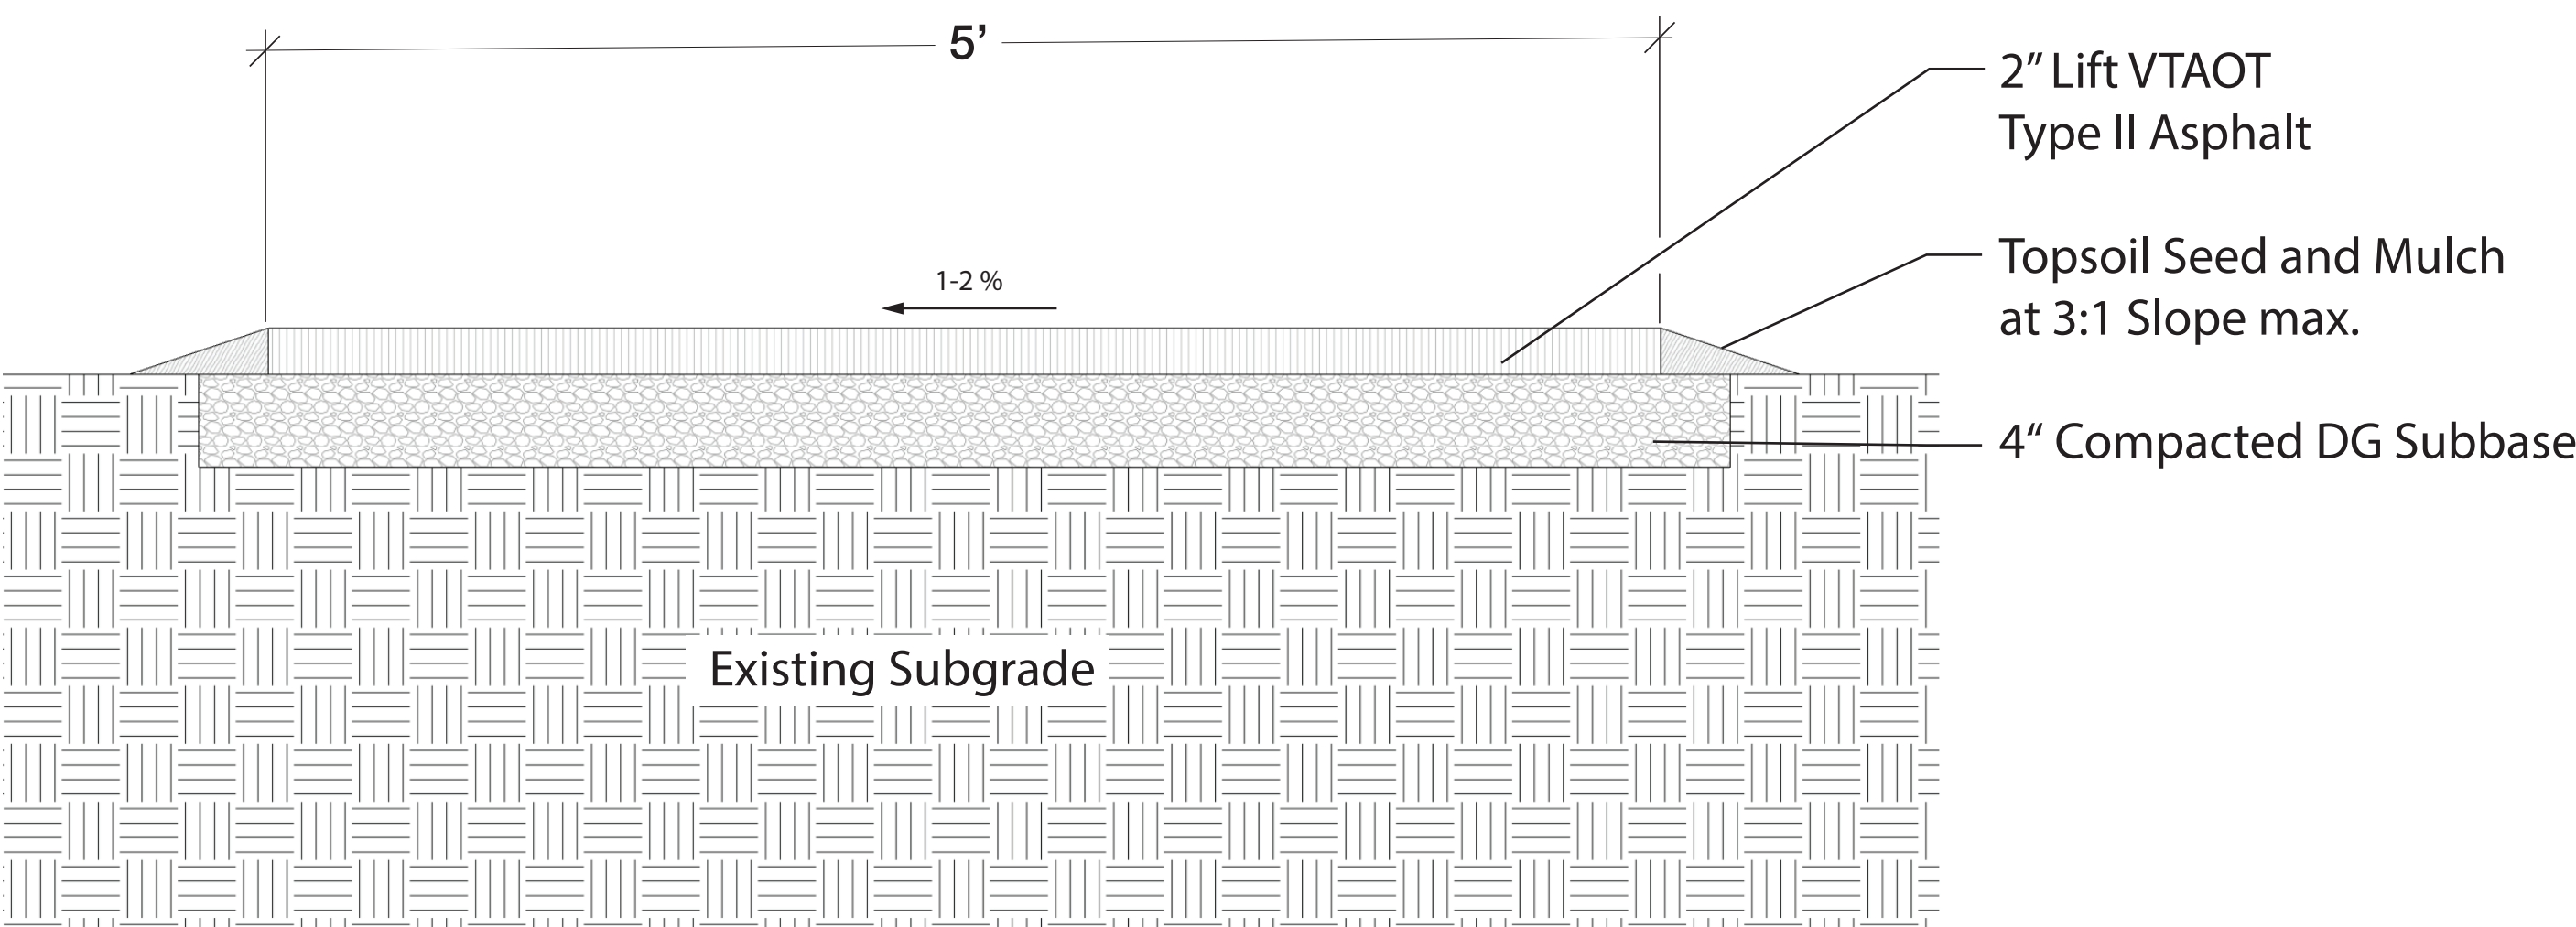


5

Asphalt Path Detail - Type I

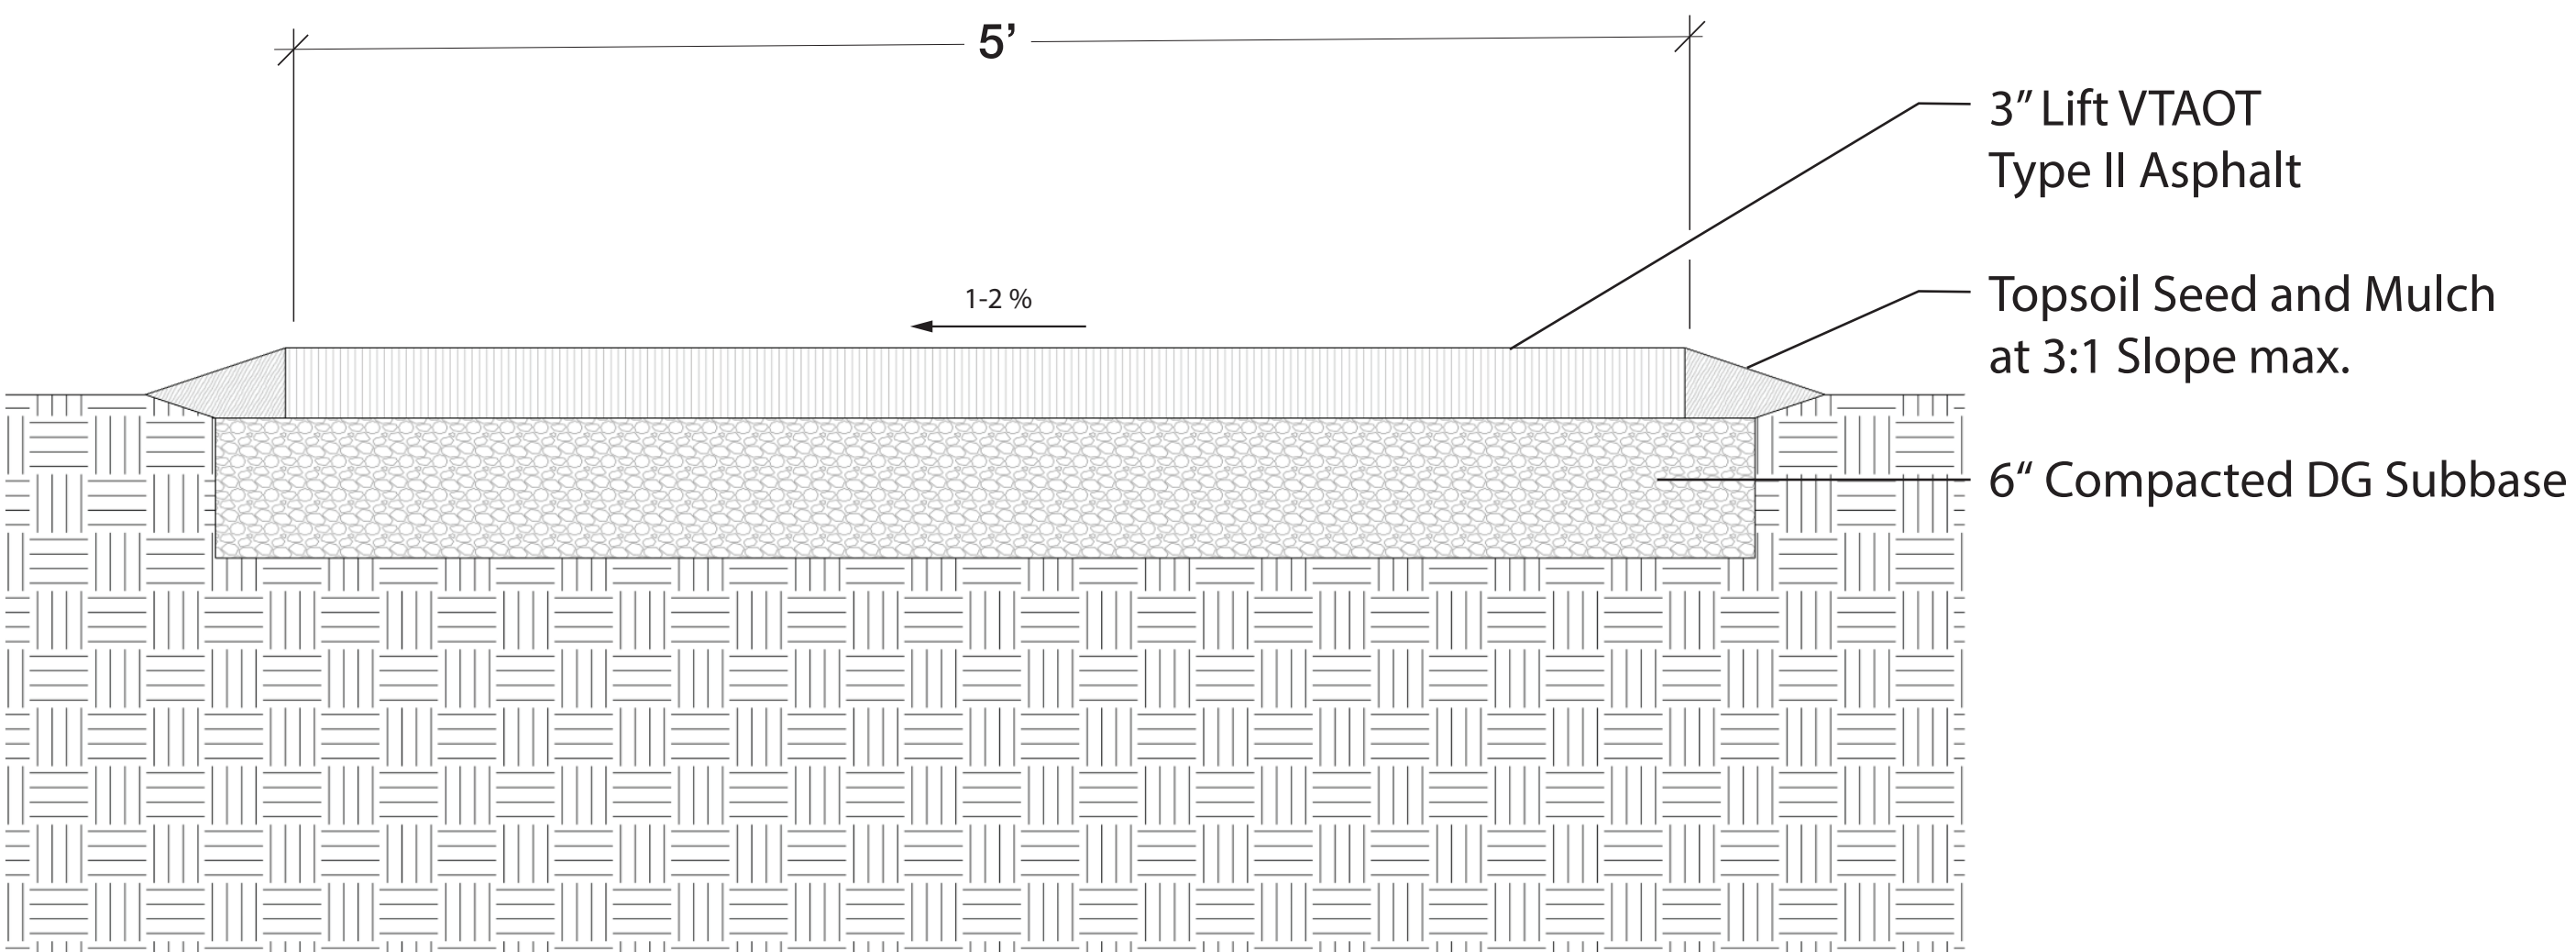


6

Asphalt Path Detail -Type II

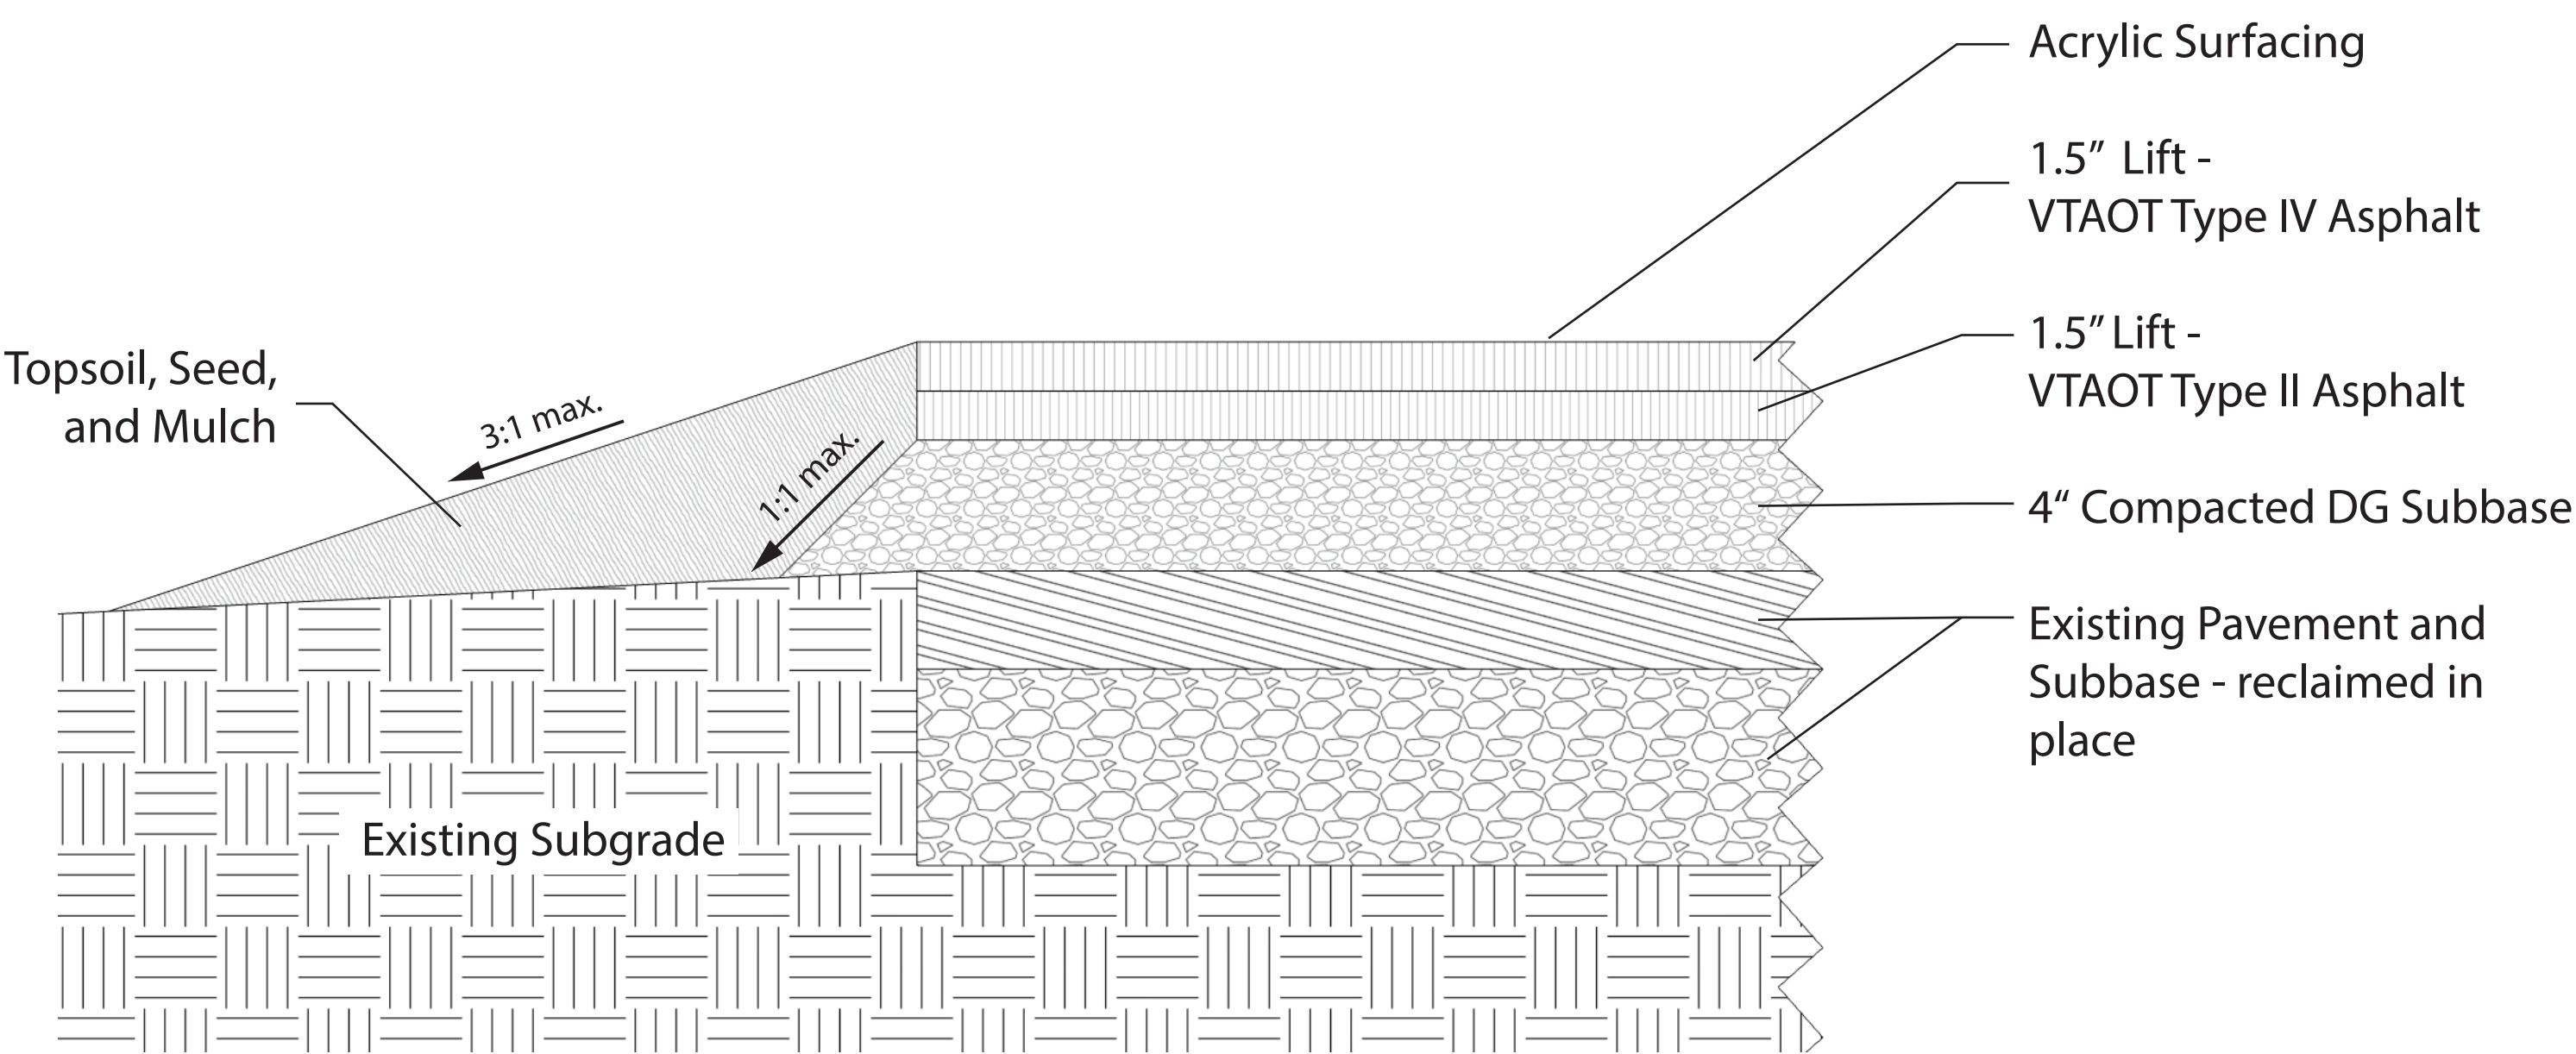

7

Court Reconstruction Cross Section (N.T.S.)

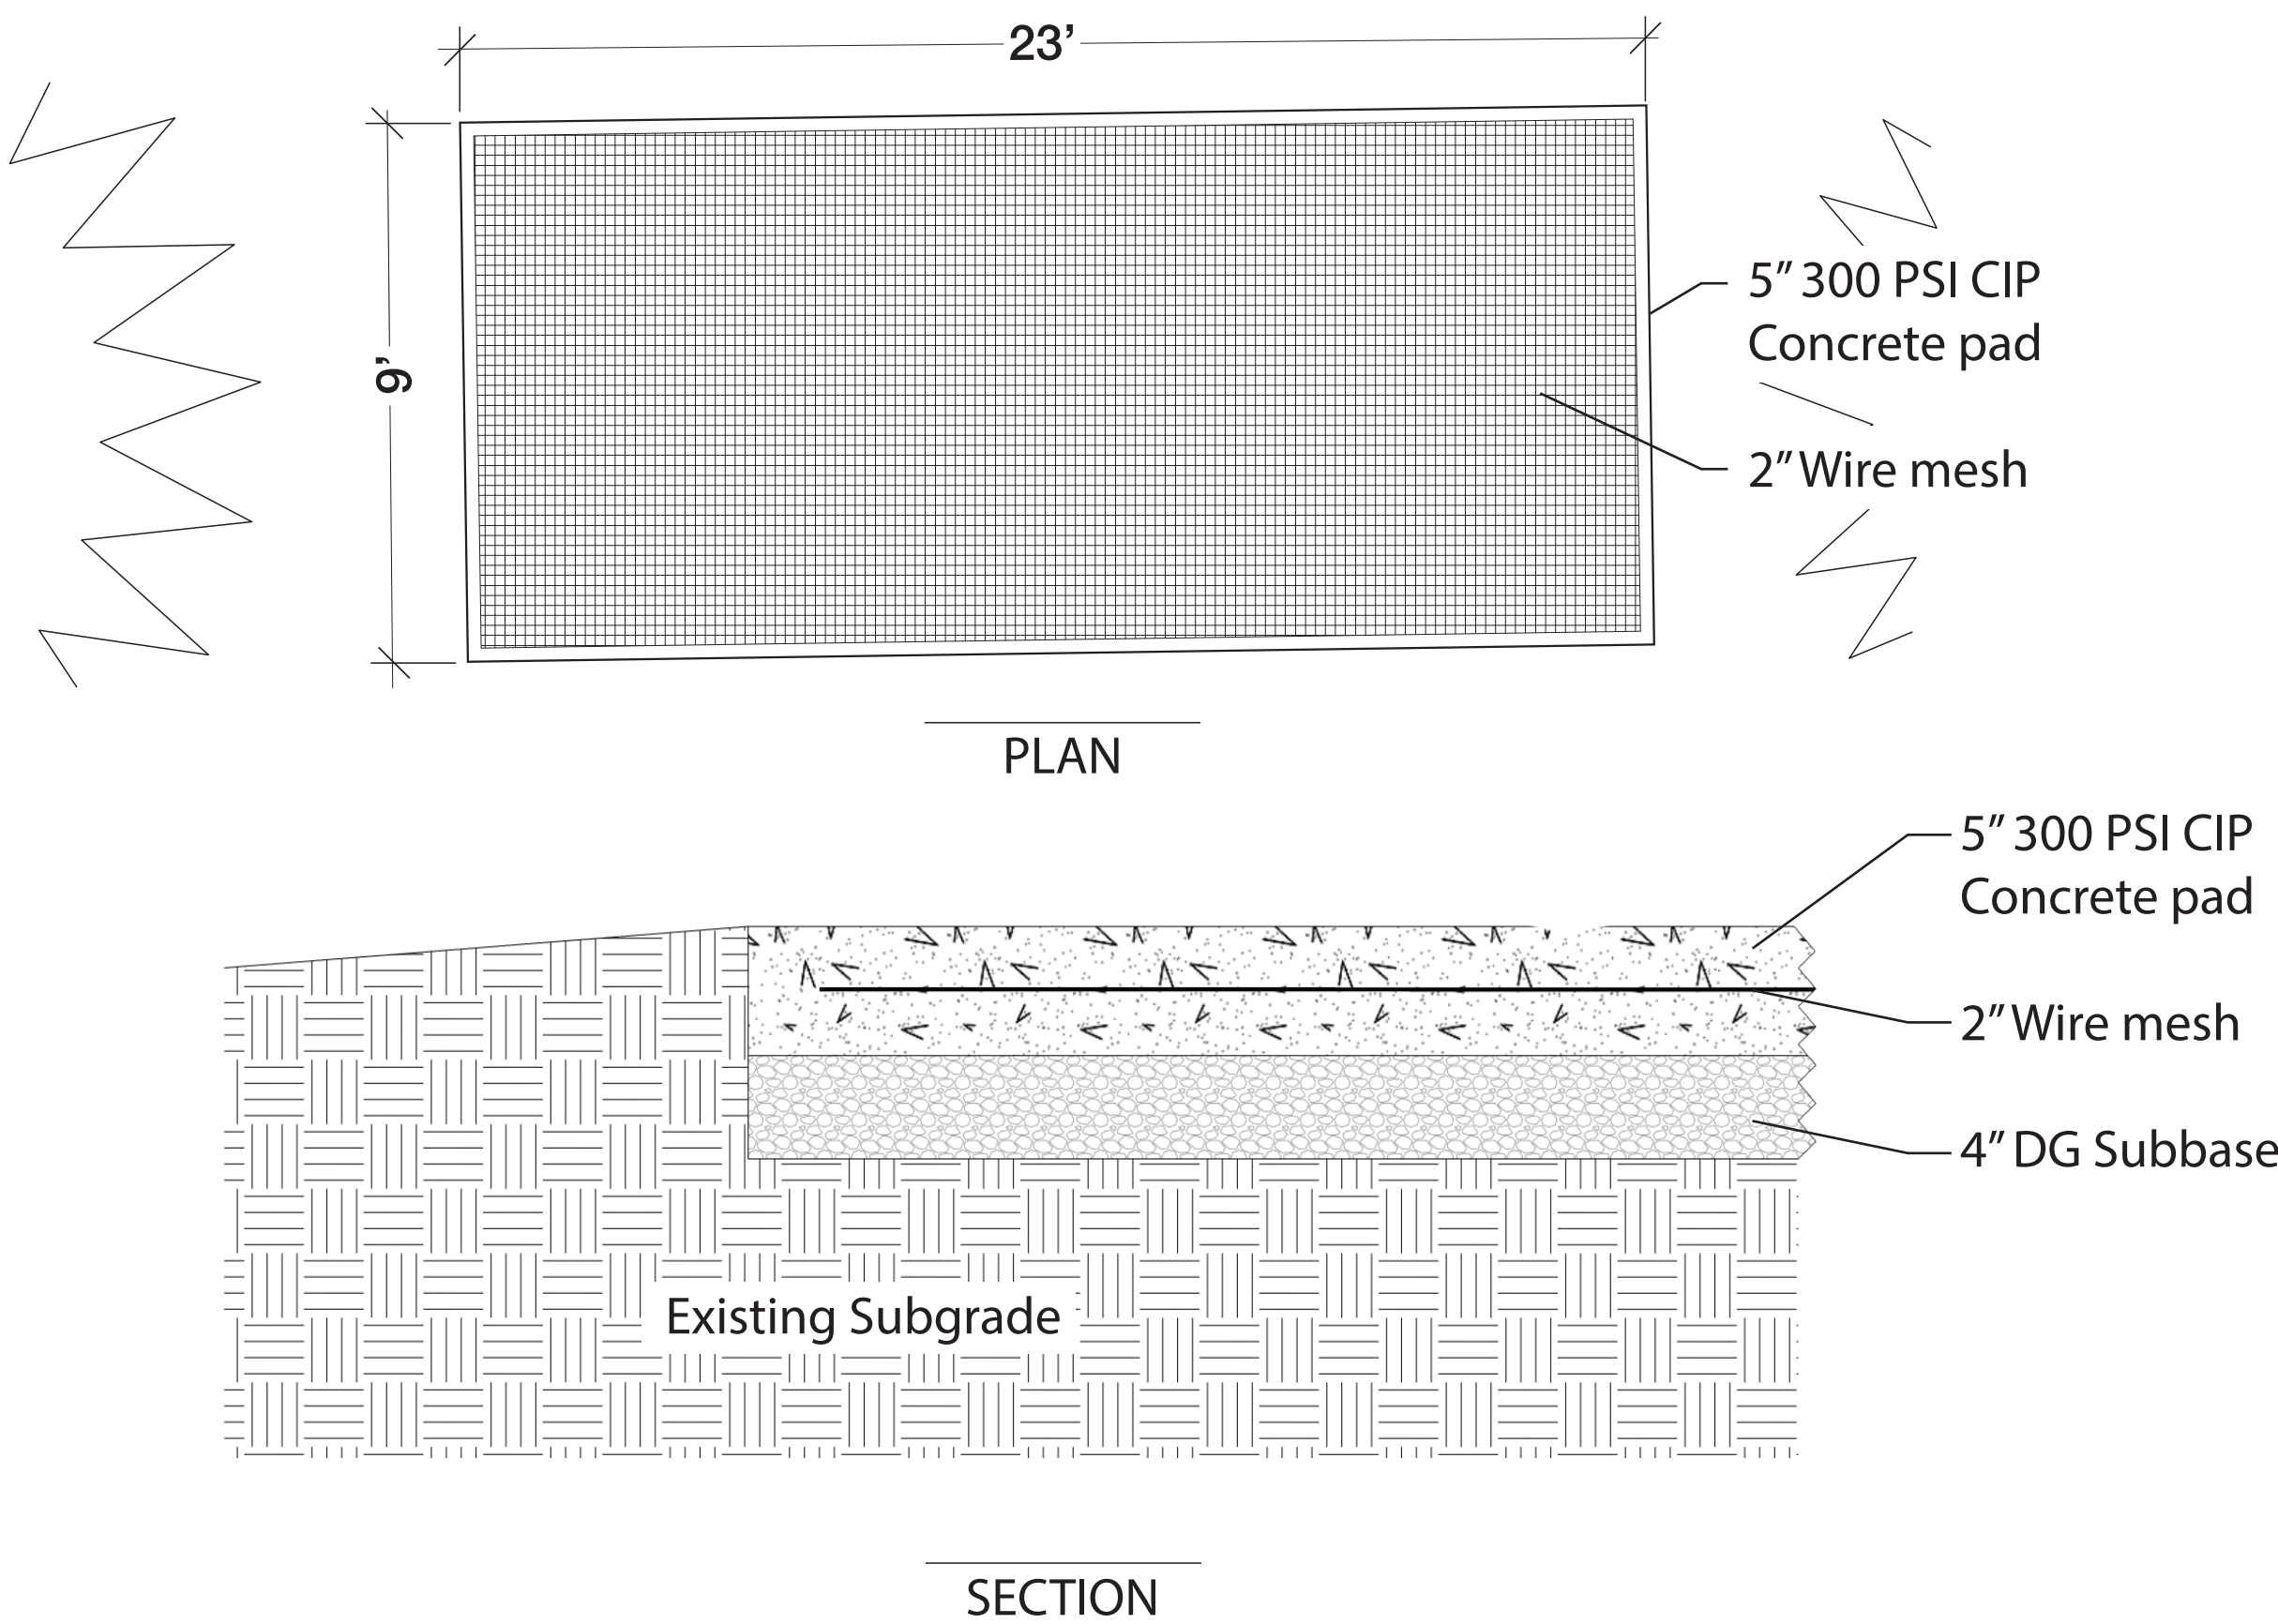

8

Concrete Bleacher Pad Detail

0 20
1"= 20 feet



Site Details
Sheet 6 of 6

Prepared by:

Max Madalinski
Parks Project Coordinator
mmadalinski@burlingtonvt.gov
(802)881-4000

January 21, 2020



645 Pine St, Suite B.
Burlington, VT 05401