


1ST FLOOR:

1 Bedroom
Bed + Breakfast

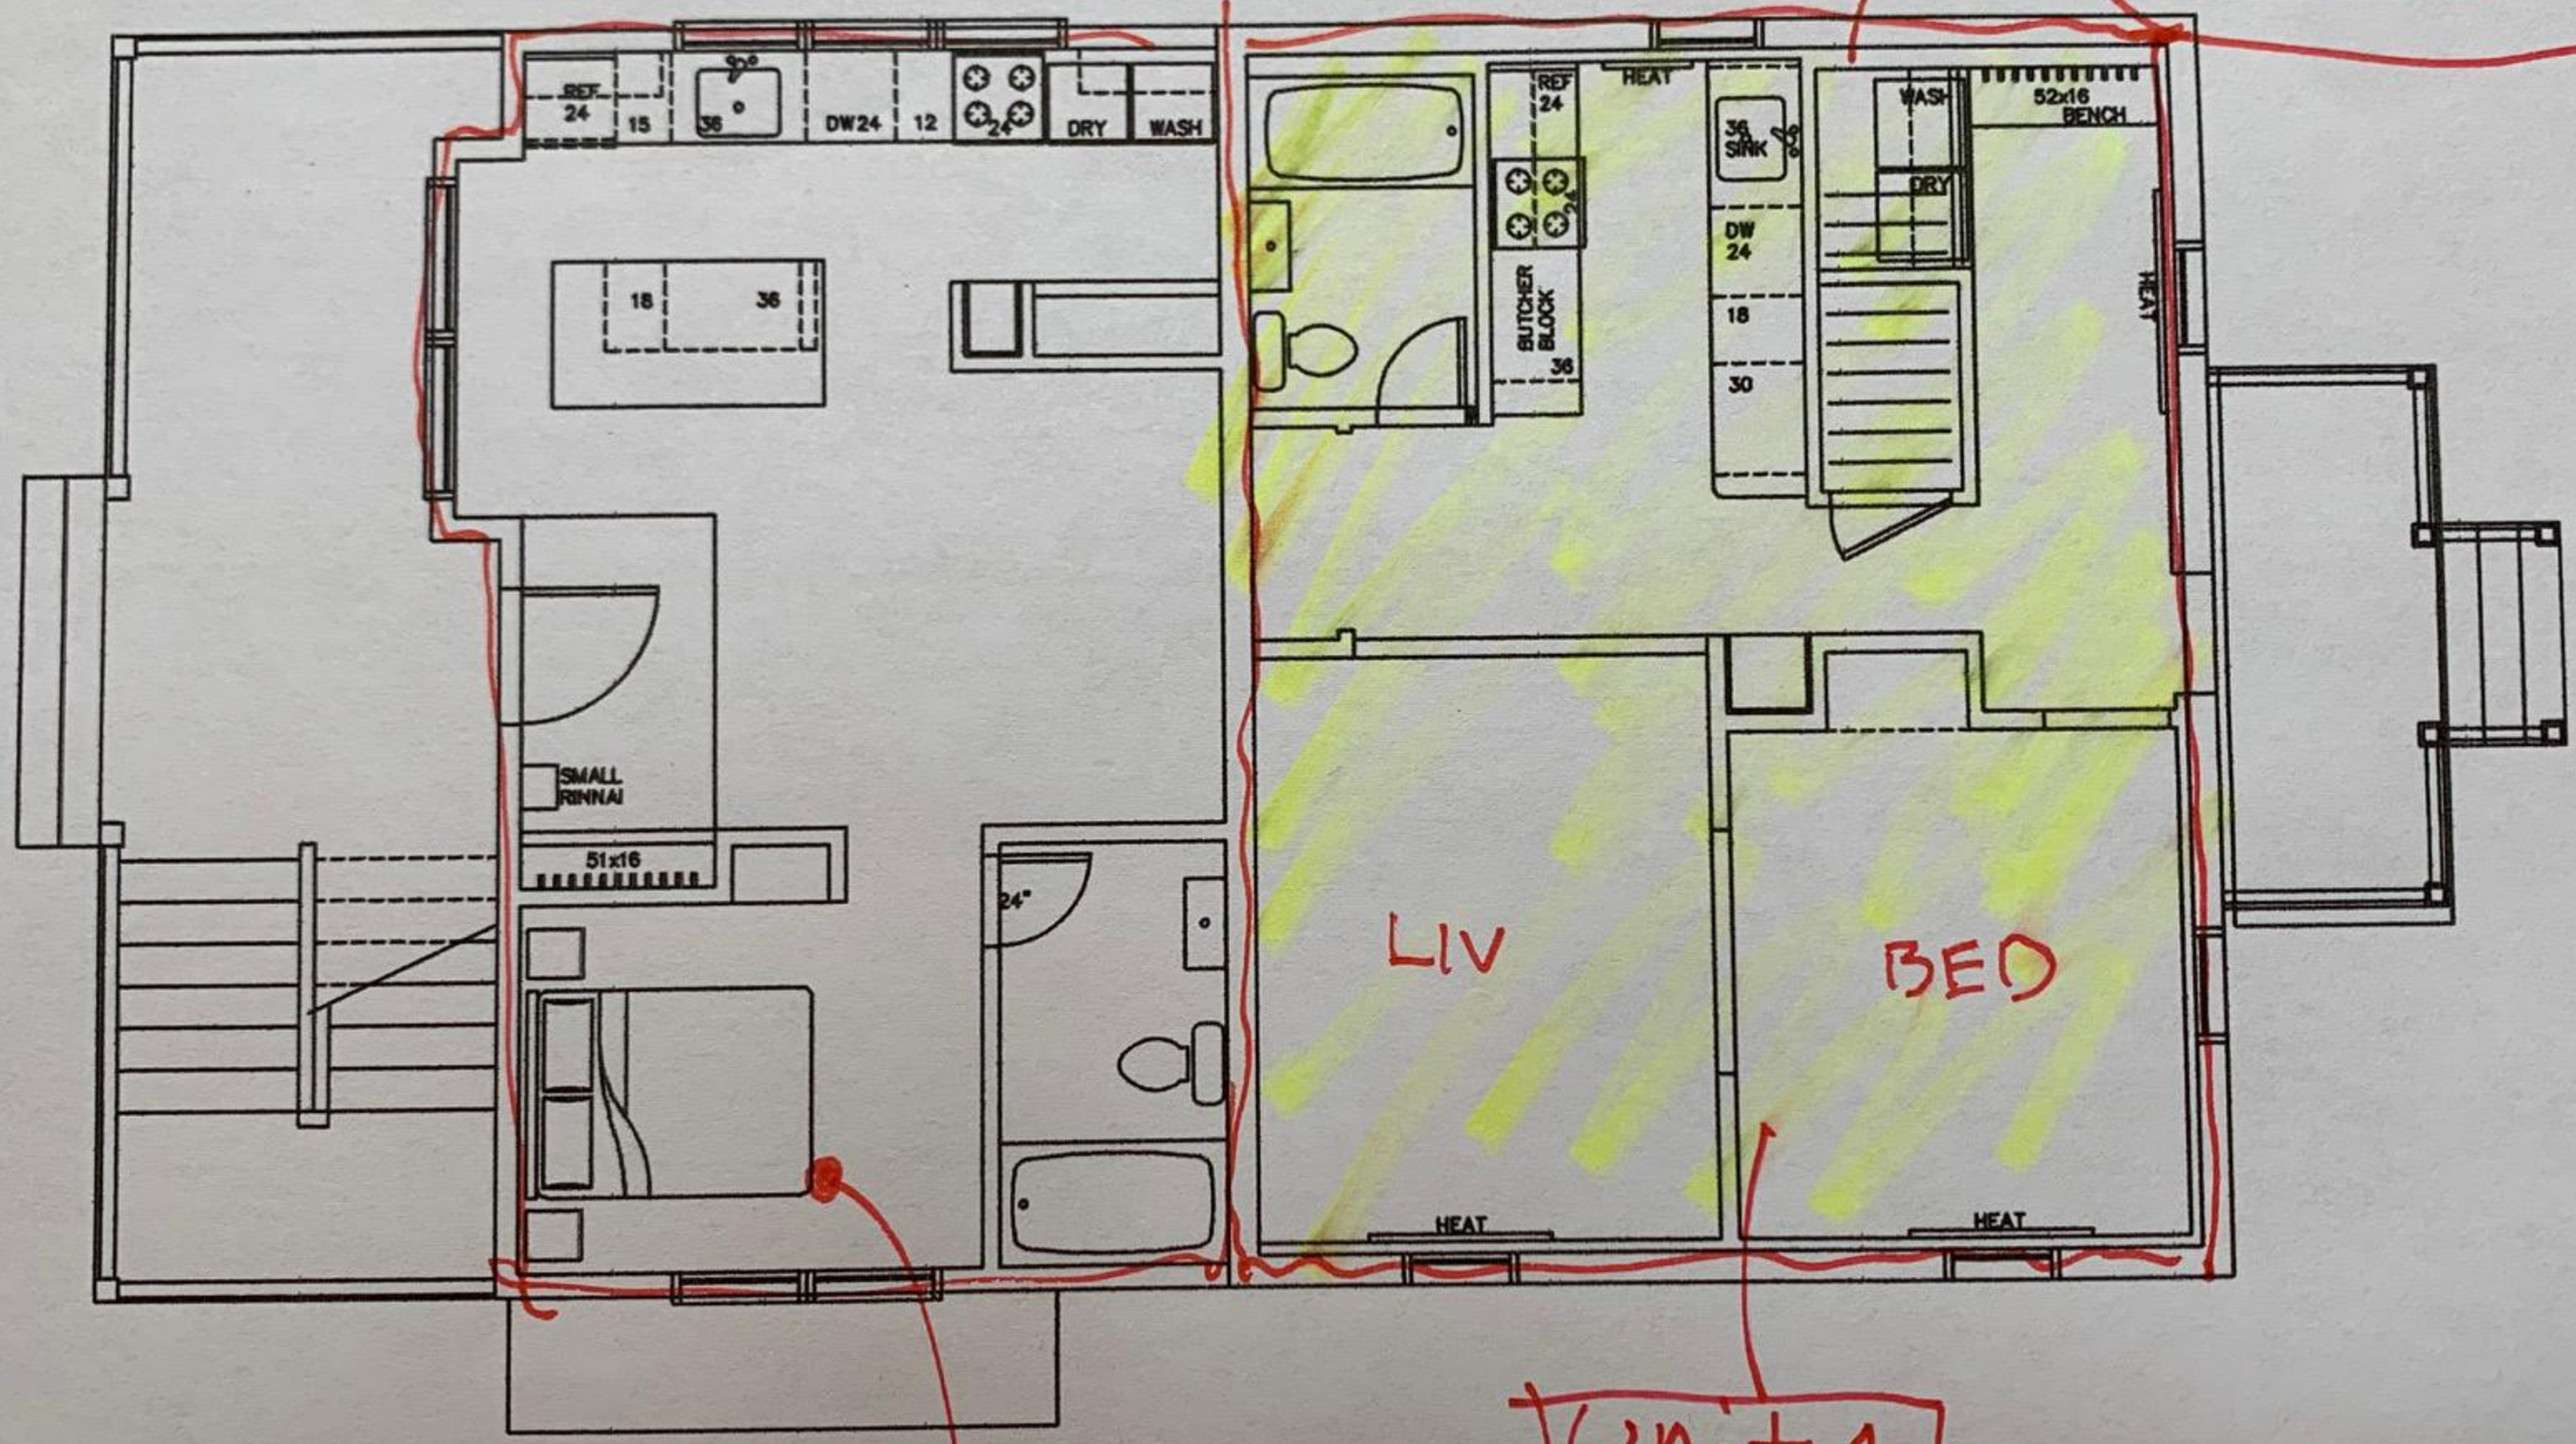

Unit 1

Unit 2