


SHADE COVER OF PARKING LOT FROM TREES

COMBINED PARKING LOT AREA = 65,941 sf  
SHADED PARKING LOT AREA = 25,508 sf  
(38.7% >30% Req.)

PARKING SPACES = 132  
REQ. SHADE TREES = 1 per 5 spaces = 27  
ACTUAL SHADE TREES = 37

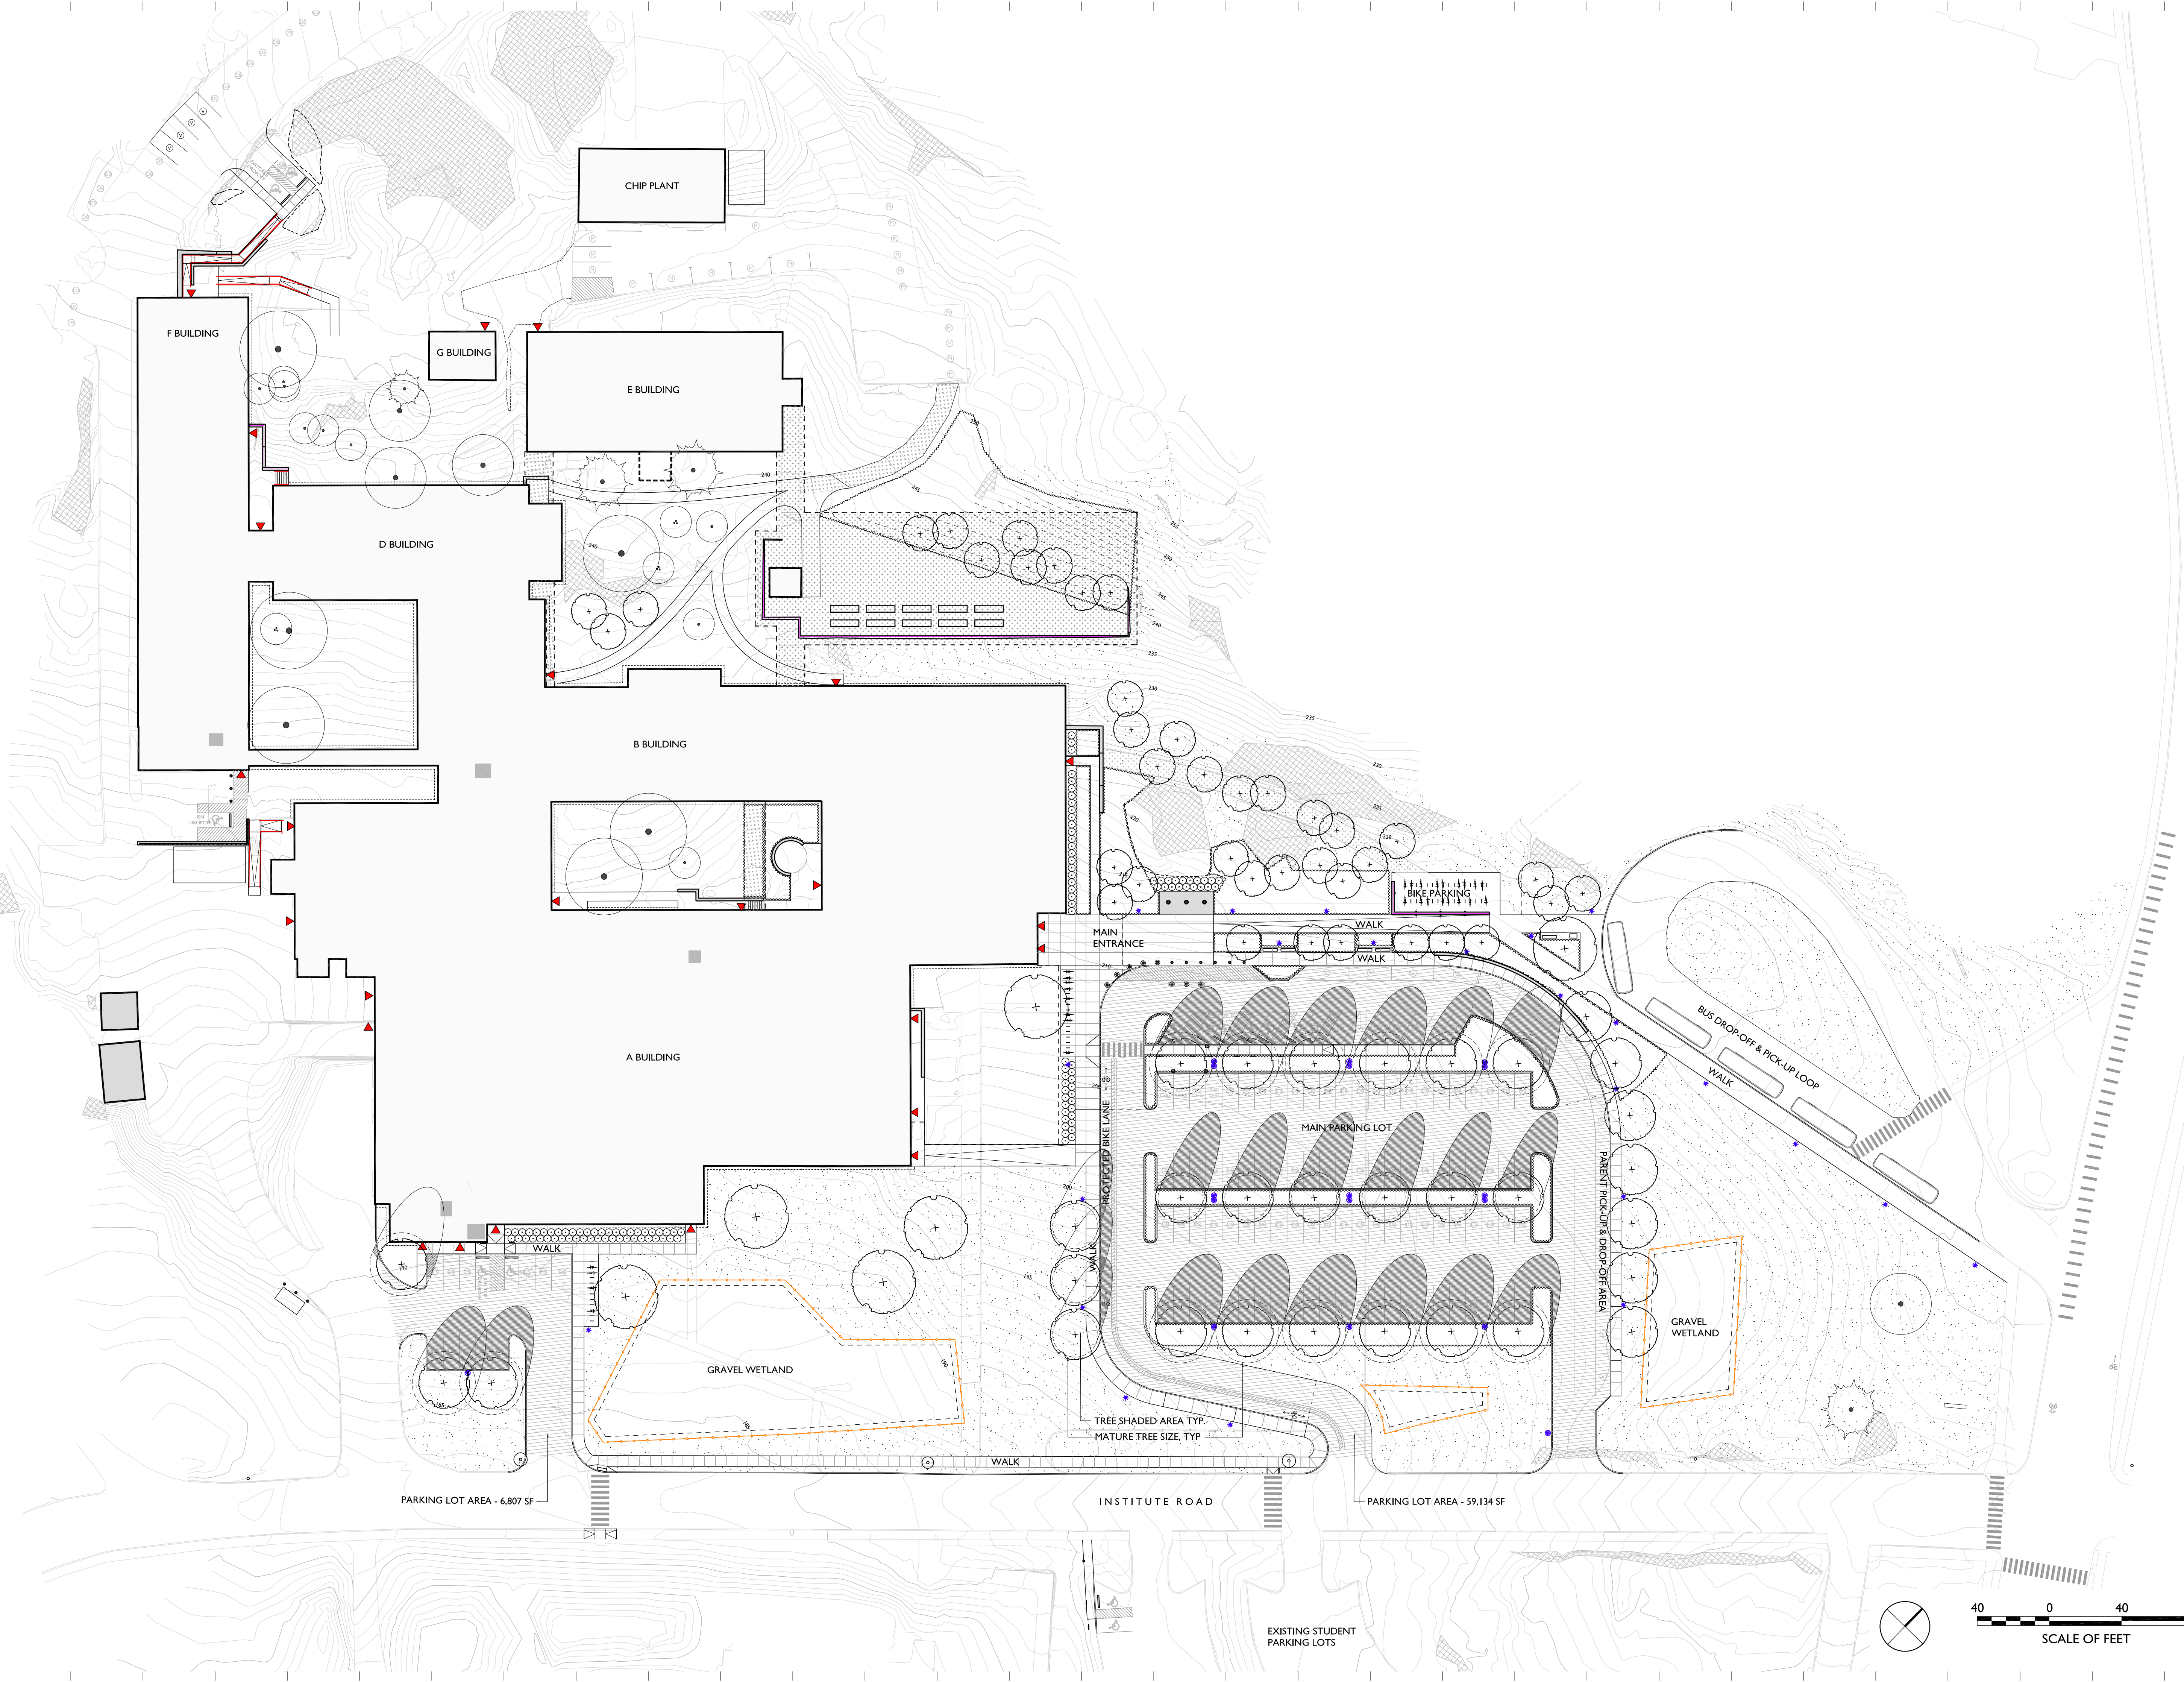

NO.	DESCRIPTION	DATE

**BURLINGTON  
HIGH SCHOOL**

**SHADE STUDY PLAN  
Fall Equinox @ Noon**

JOB NO. 887  
SCALE: 1"=40'  
DRAWN BY: HL  
DATE: 08.25.2020

**L400**

