



CEDARS

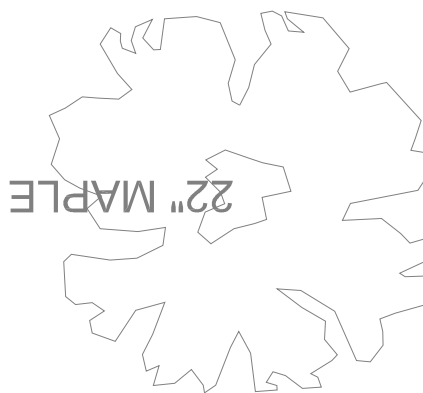

NOT FOR CONSTRUCTION

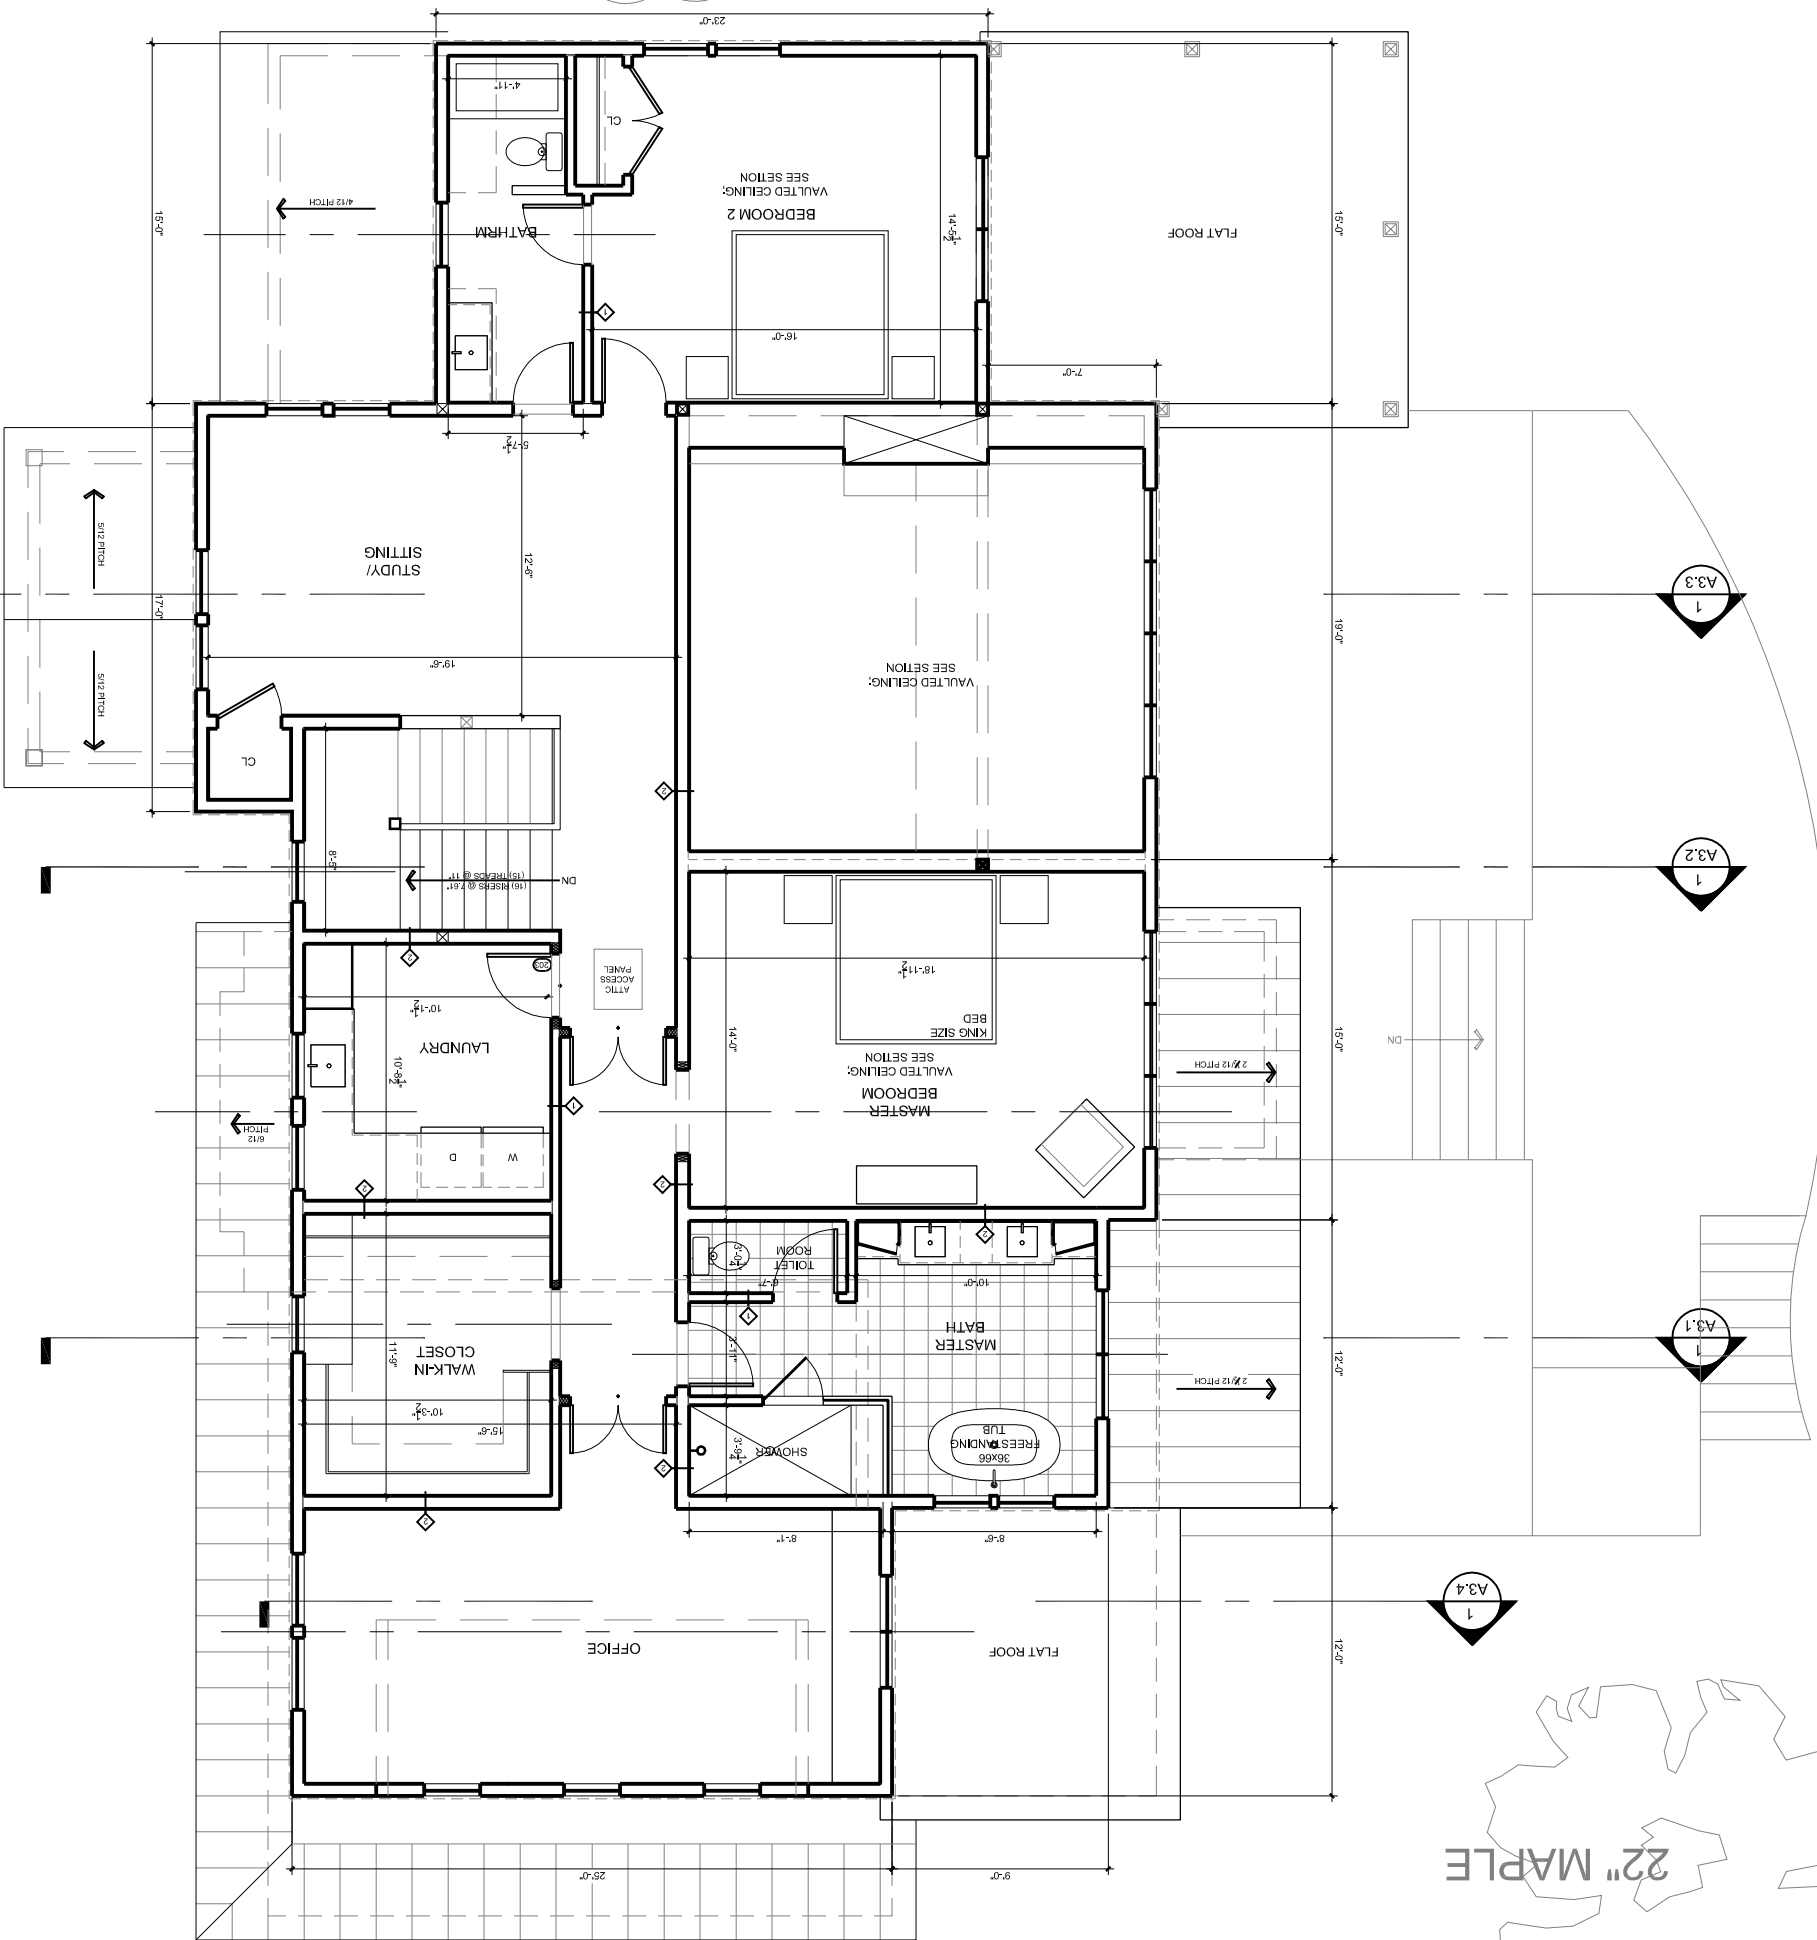

PEREGRINE
DESIGN / BUILD

49 Commerce Ave. Unit A1
S Burlington, VT 05403
802-383-1808

Boardman Residence

125 South Cove Road
Burlington, VT 05401

Revised:

Date: 11/18/21
Scale: 1/8"=1'-0"

2nd Floor
Plan

A1.2