

BURLINGTON HIGH SCHOOL

BURLINGTON, VERMONT

BLACK RIVER DESIGN
13 MAIN STREET
 MONTPELIER, VERMONT 05602

REVISIONS

NEW CONSTRUCTION
 BUILDING HEIGHT
 (SINGLE BUILDING)


SCALE
 1" = 20'-0"

DATE
 10/16/2020

DRAWN BY
 Author

CHECKED BY
 Checker

A5.1

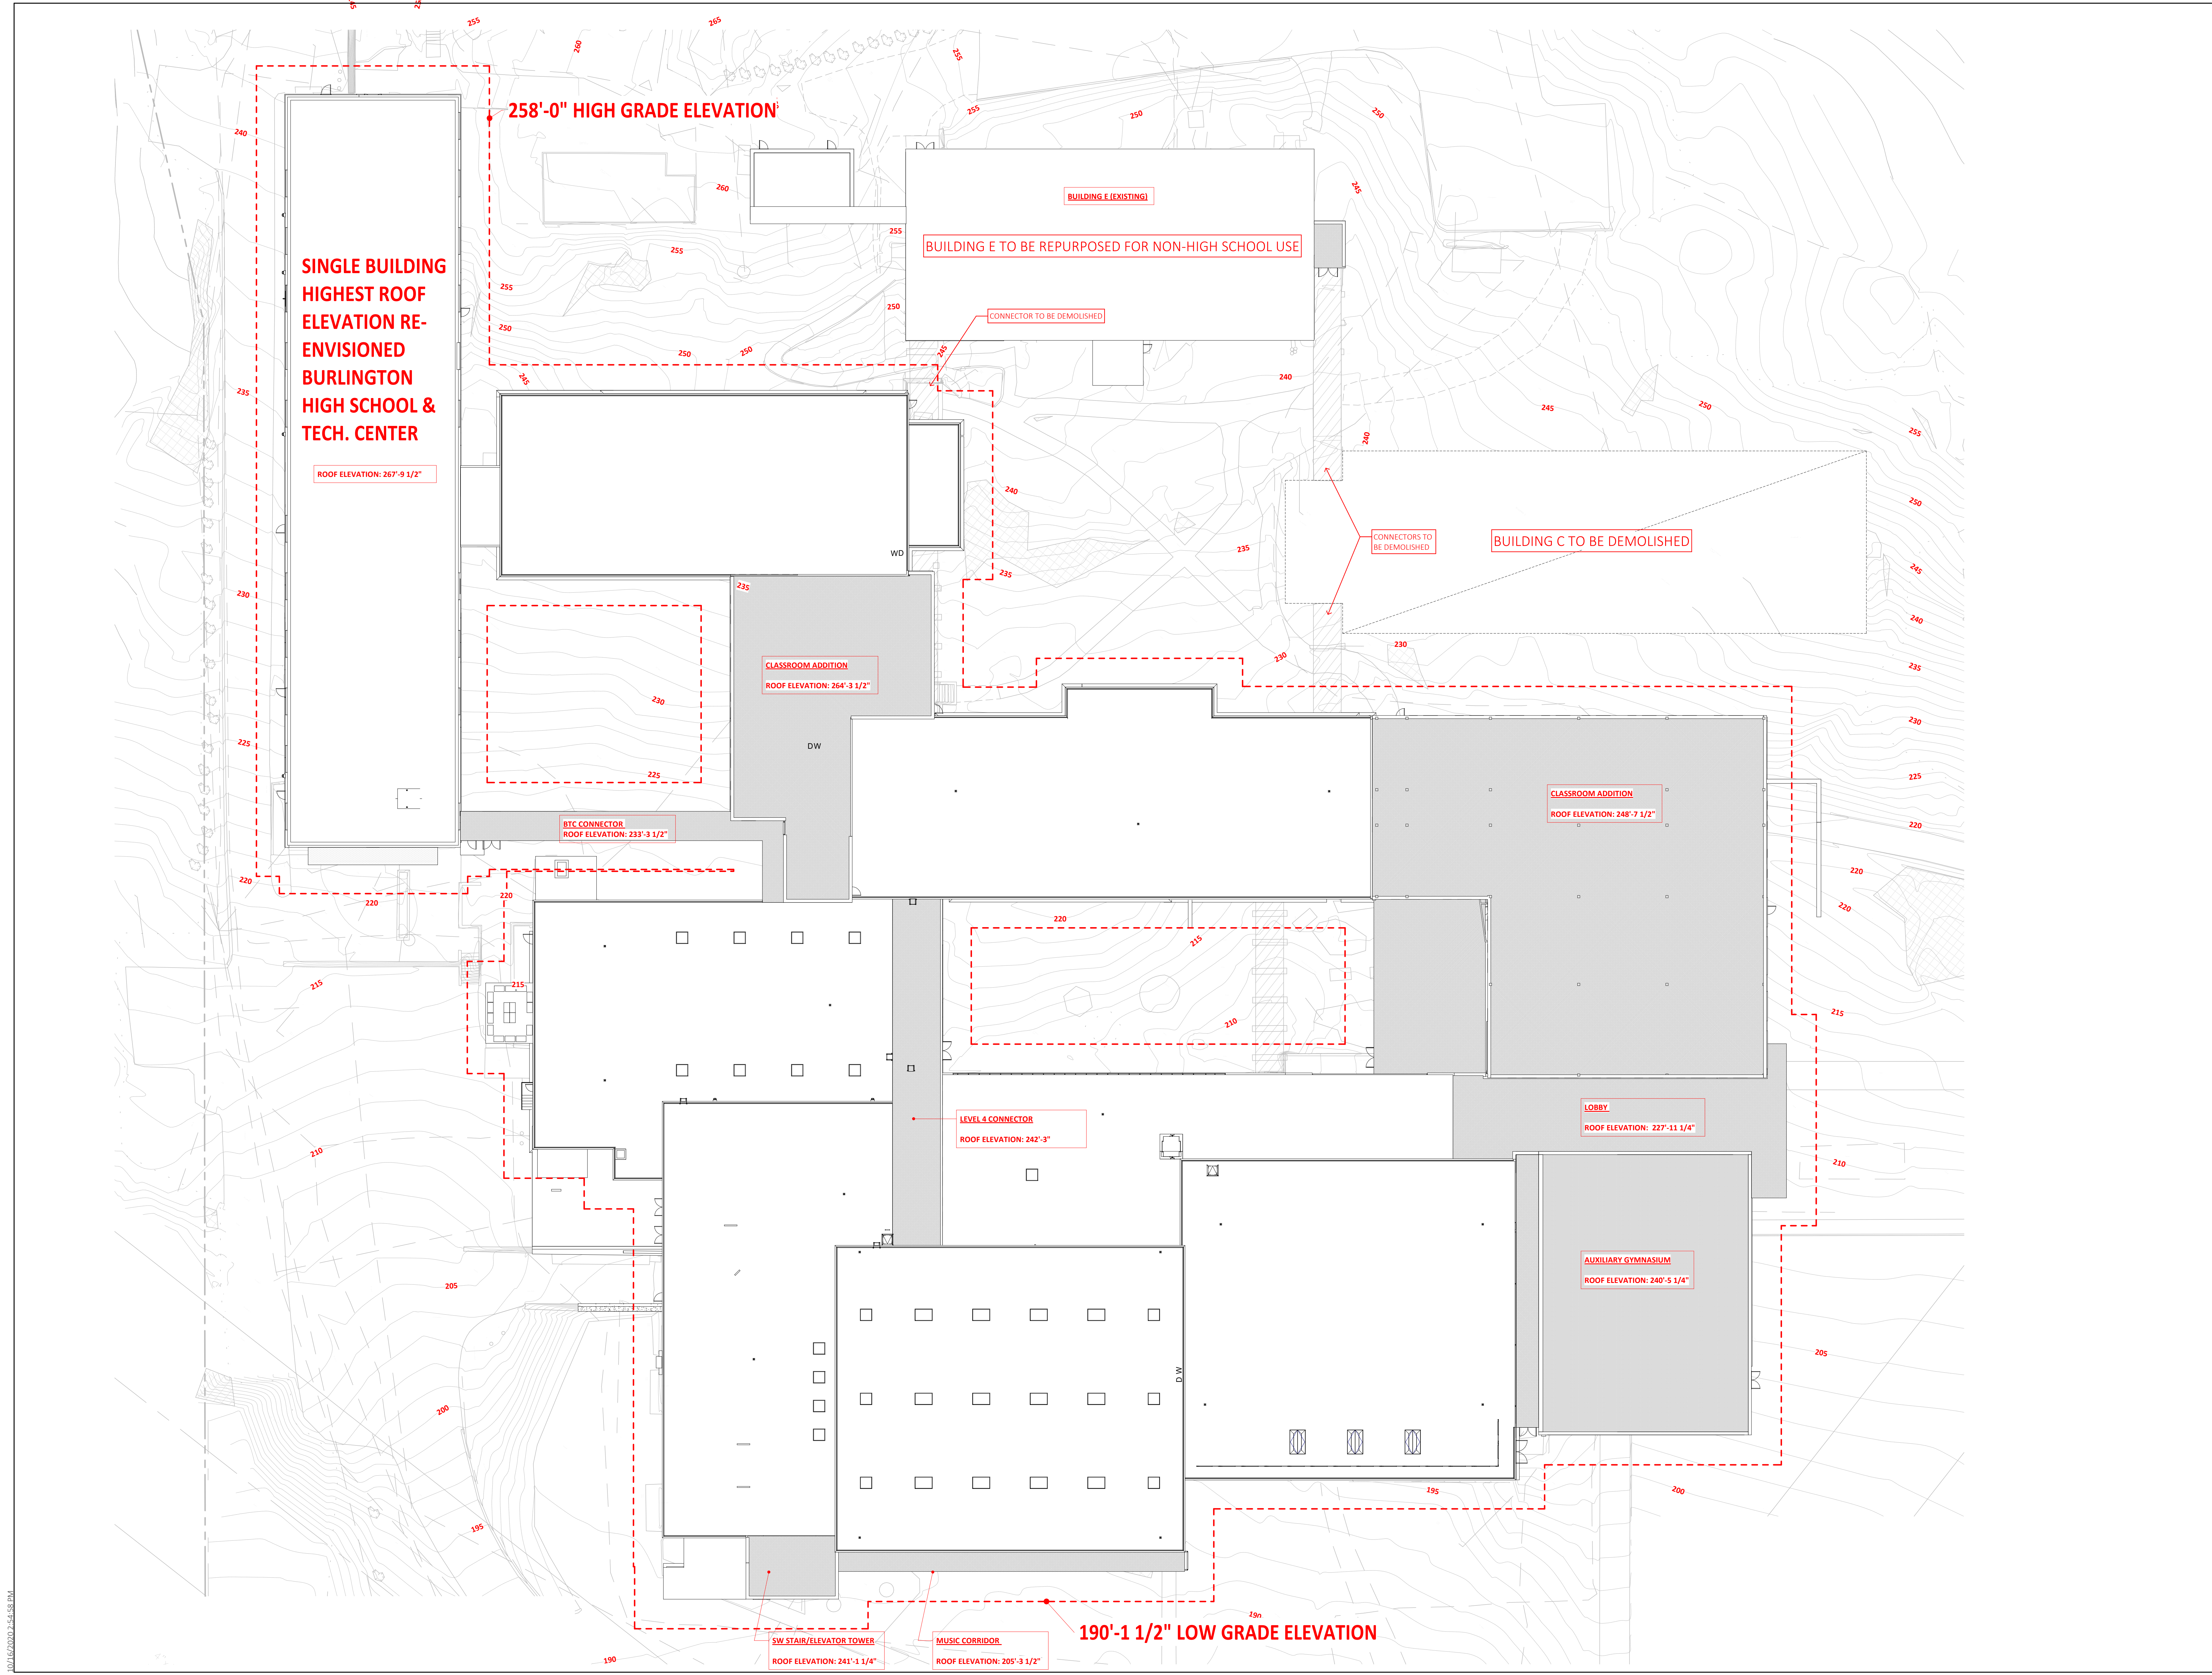

10/16/2020 2:51:58 PM