

BURLINGTON HIGH SCHOOL

BURLINGTON, VERMONT


BLACK RIVER DESIGN
10 MAIN STREET
MONTPELIER, VERMONT 05602

REVISIONS


BUILDING ELEVATIONS
SCALE
 1/16" = 1'-0"
DATE
 2020-07-28
DRAWN BY
 Author
CHECKED BY
 Checker

A410.1


BHS2518

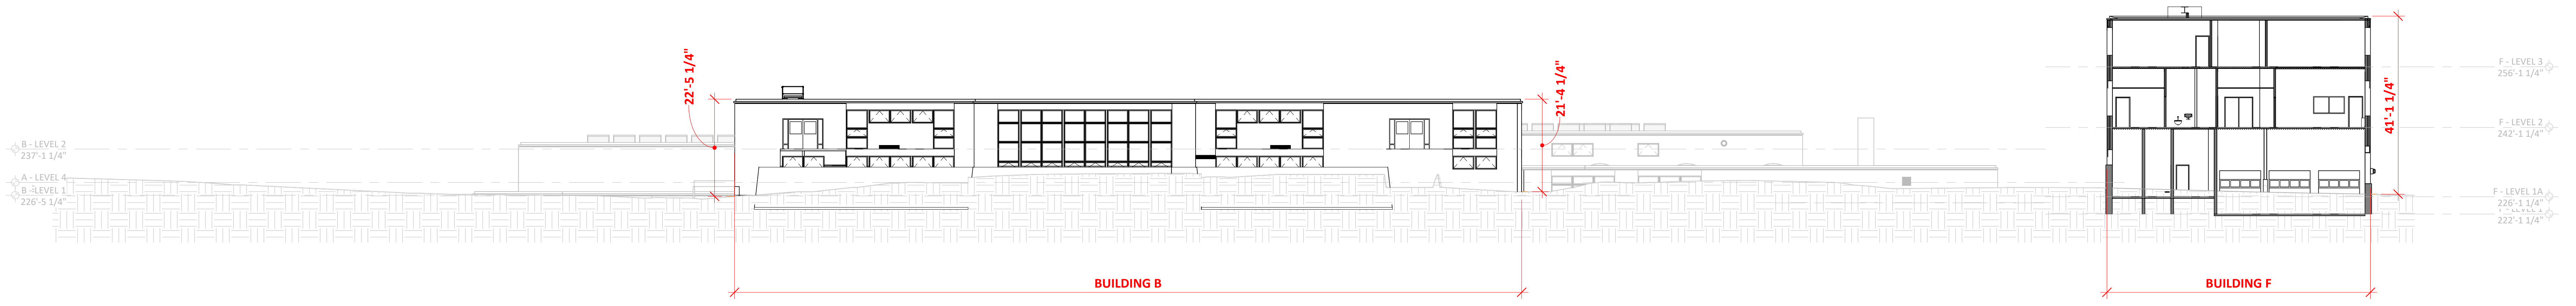


4 NORTH - EXISTING OVERALL ELEVATION
SCALE: 1/16" = 1'-0"

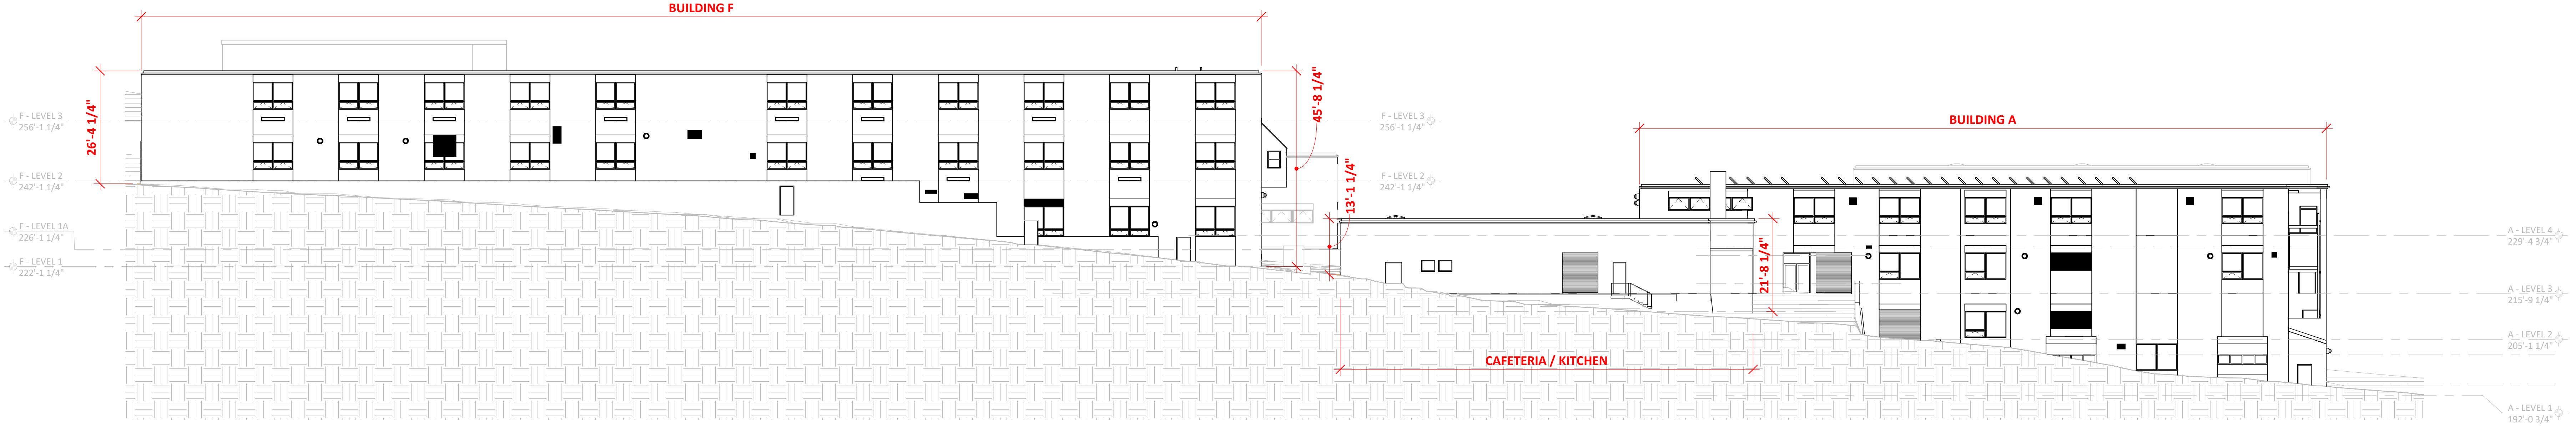

3 WEST - EXISTING OVERALL ELEVATION
SCALE: 1/16" = 1'-0"

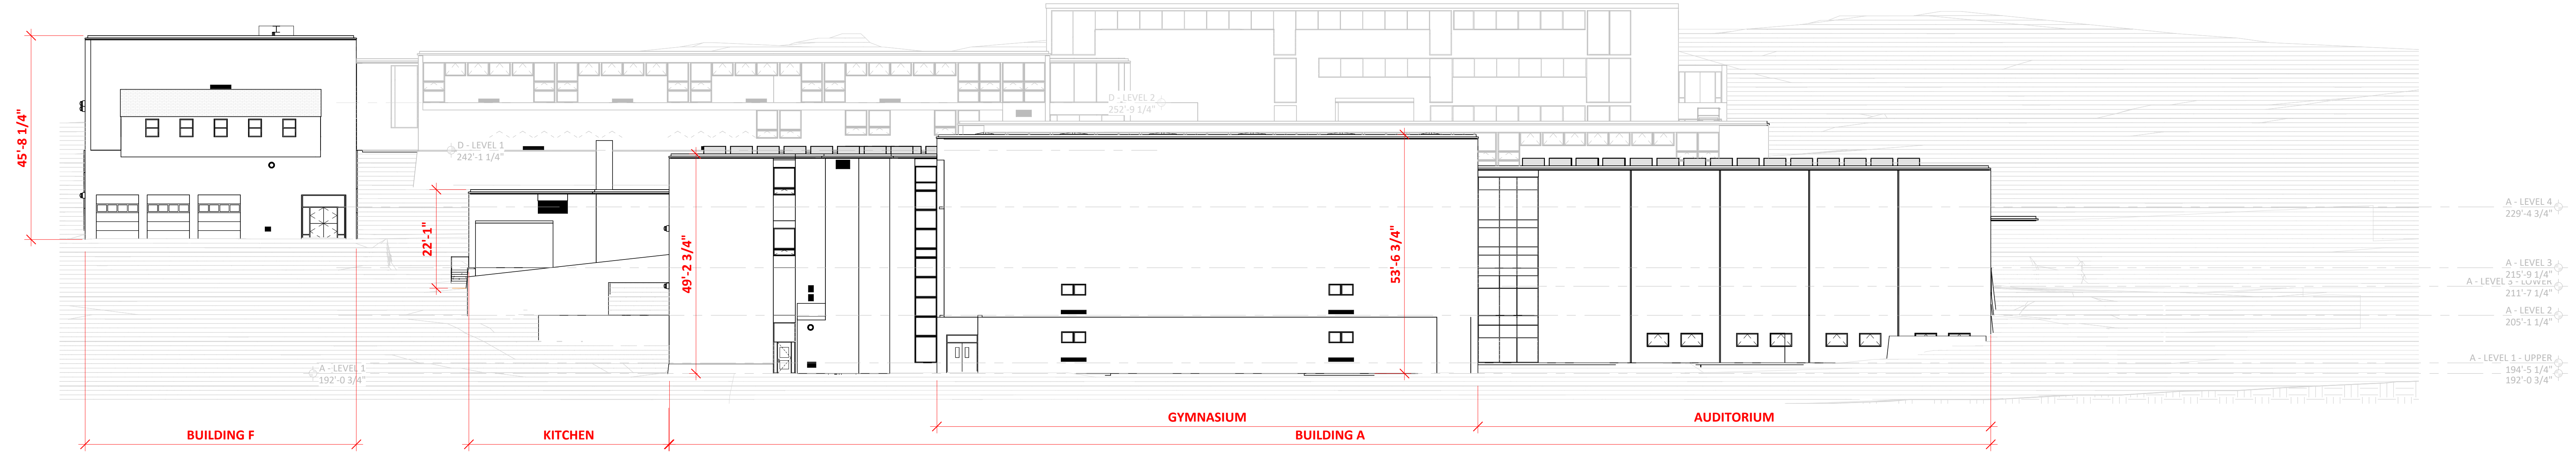

2 SOUTH - EXISTING OVERALL ELEVATION
SCALE: 1/16" = 1'-0"

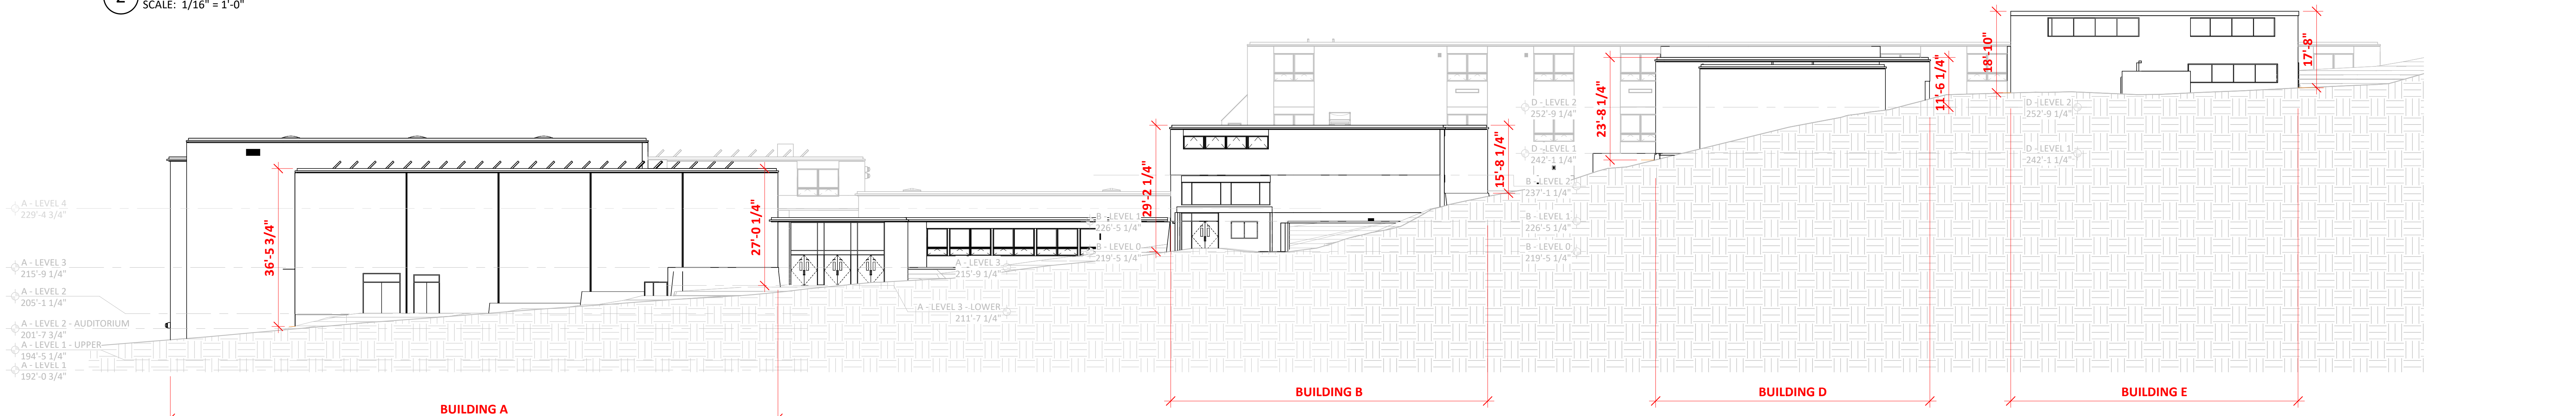

1 EAST - EXISTING OVERALL ELEVATION
SCALE: 1/16" = 1'-0"

8/16/2020 4:28:18 PM