

Boardman Residence

125 South Cove Road
Burlington, VT 05401


Revised:

Date: 11/24/21

Scale: 1/8"=1'-0"

**East
Elevation -
A**


A4.1a

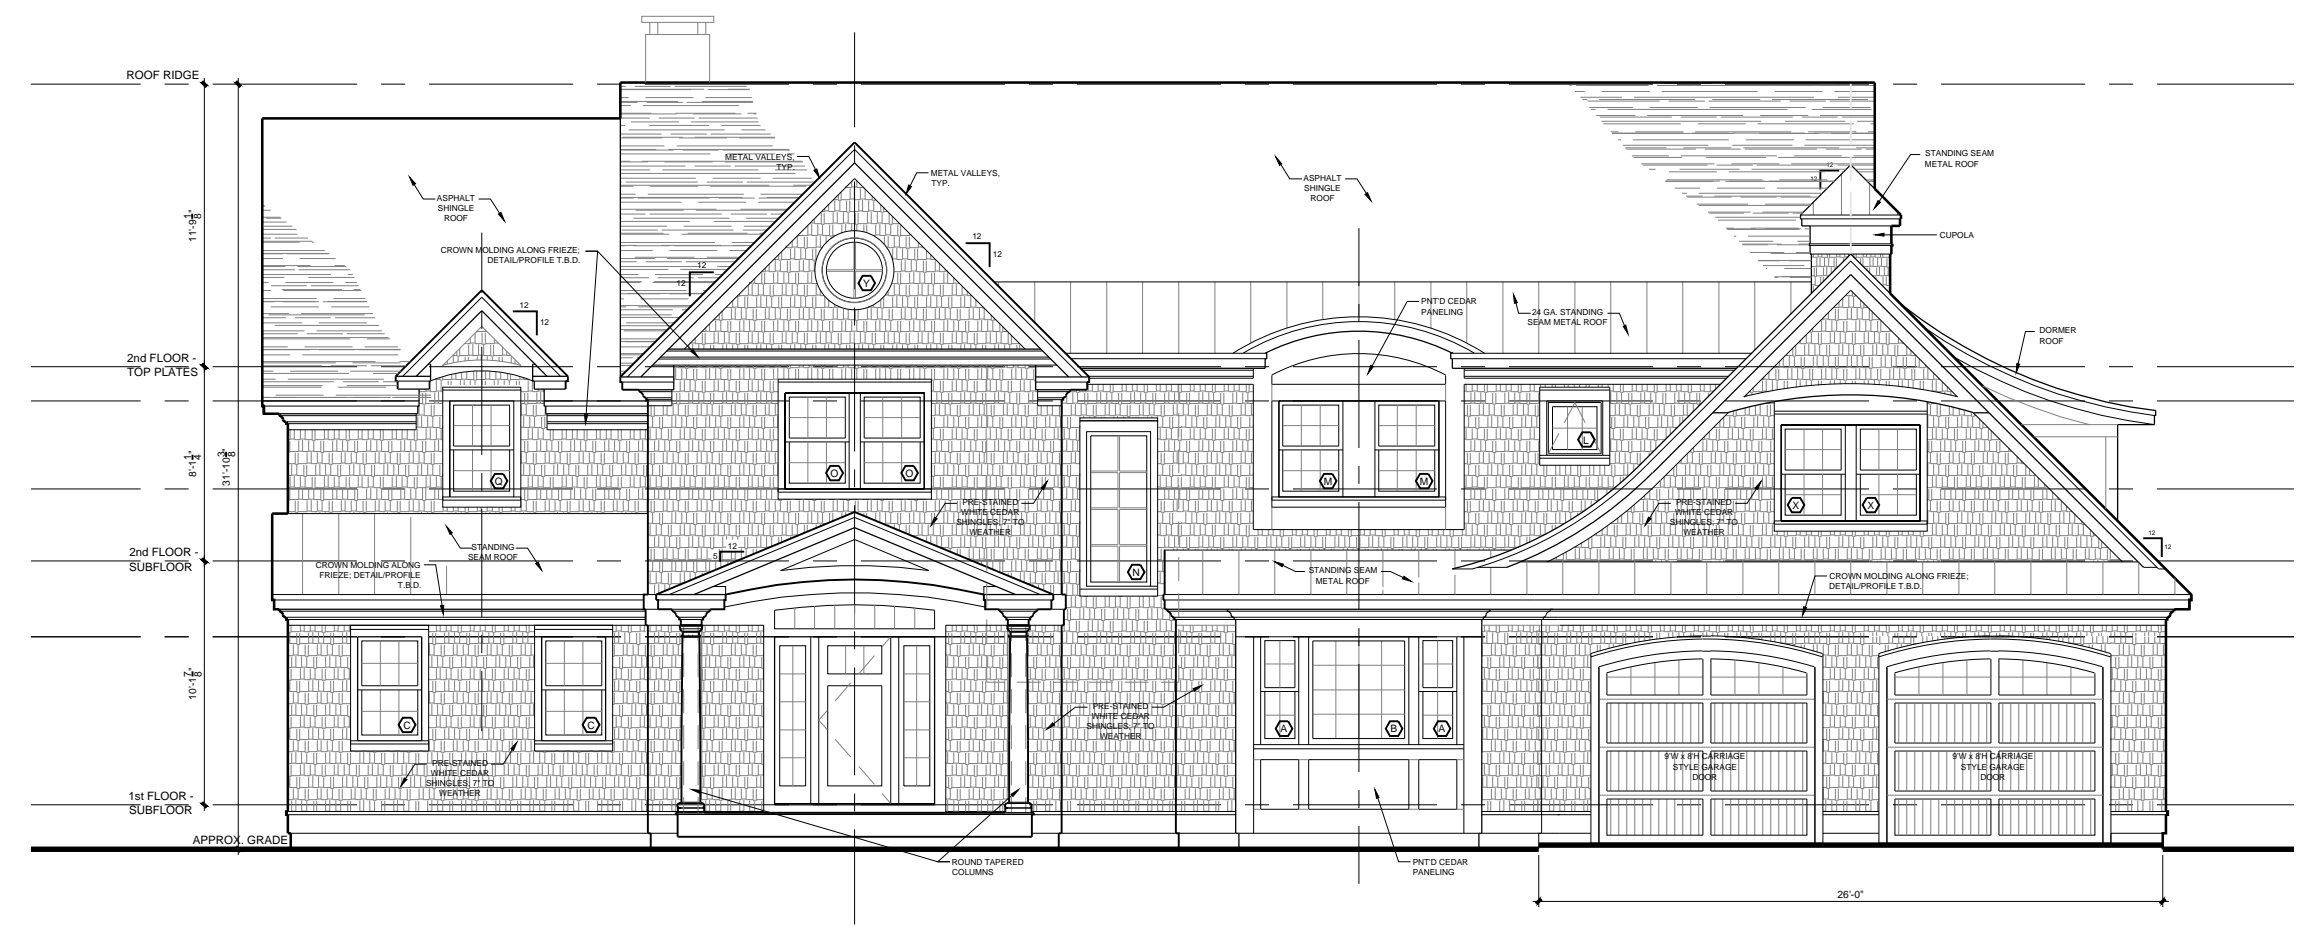

NOT FOR CONSTRUCTION

Boardman Residence

125 South Cove Road
Burlington, VT 05401

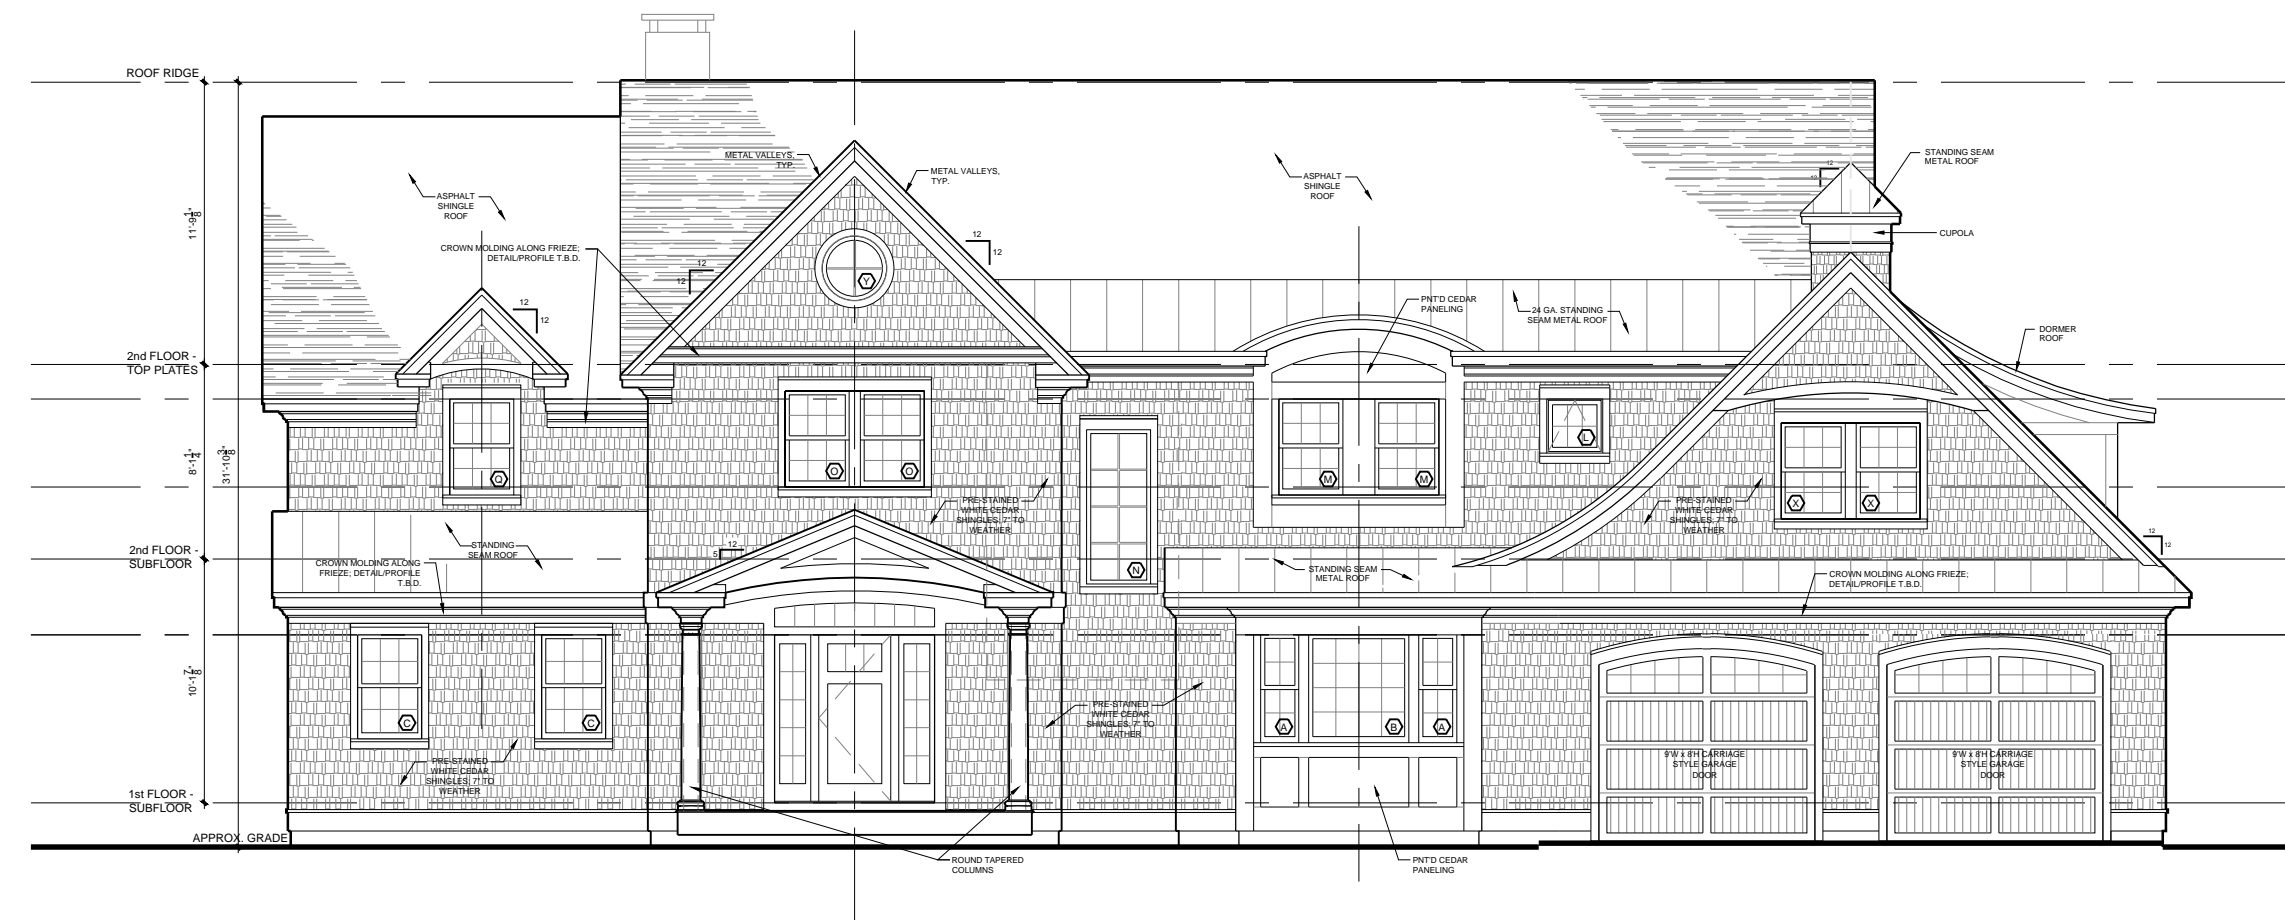

Revised:

Date: 11/24/21

Scale: 1/8"=1'-0"

**East
Elevation -
B**

A4.1b

Boardman Residence

125 South Cove Road
Burlington, VT 05401


Revised:

Date: 11/24/21

Scale: 1/8"=1'-0"

**East
Elevation -
C**

A4.1c

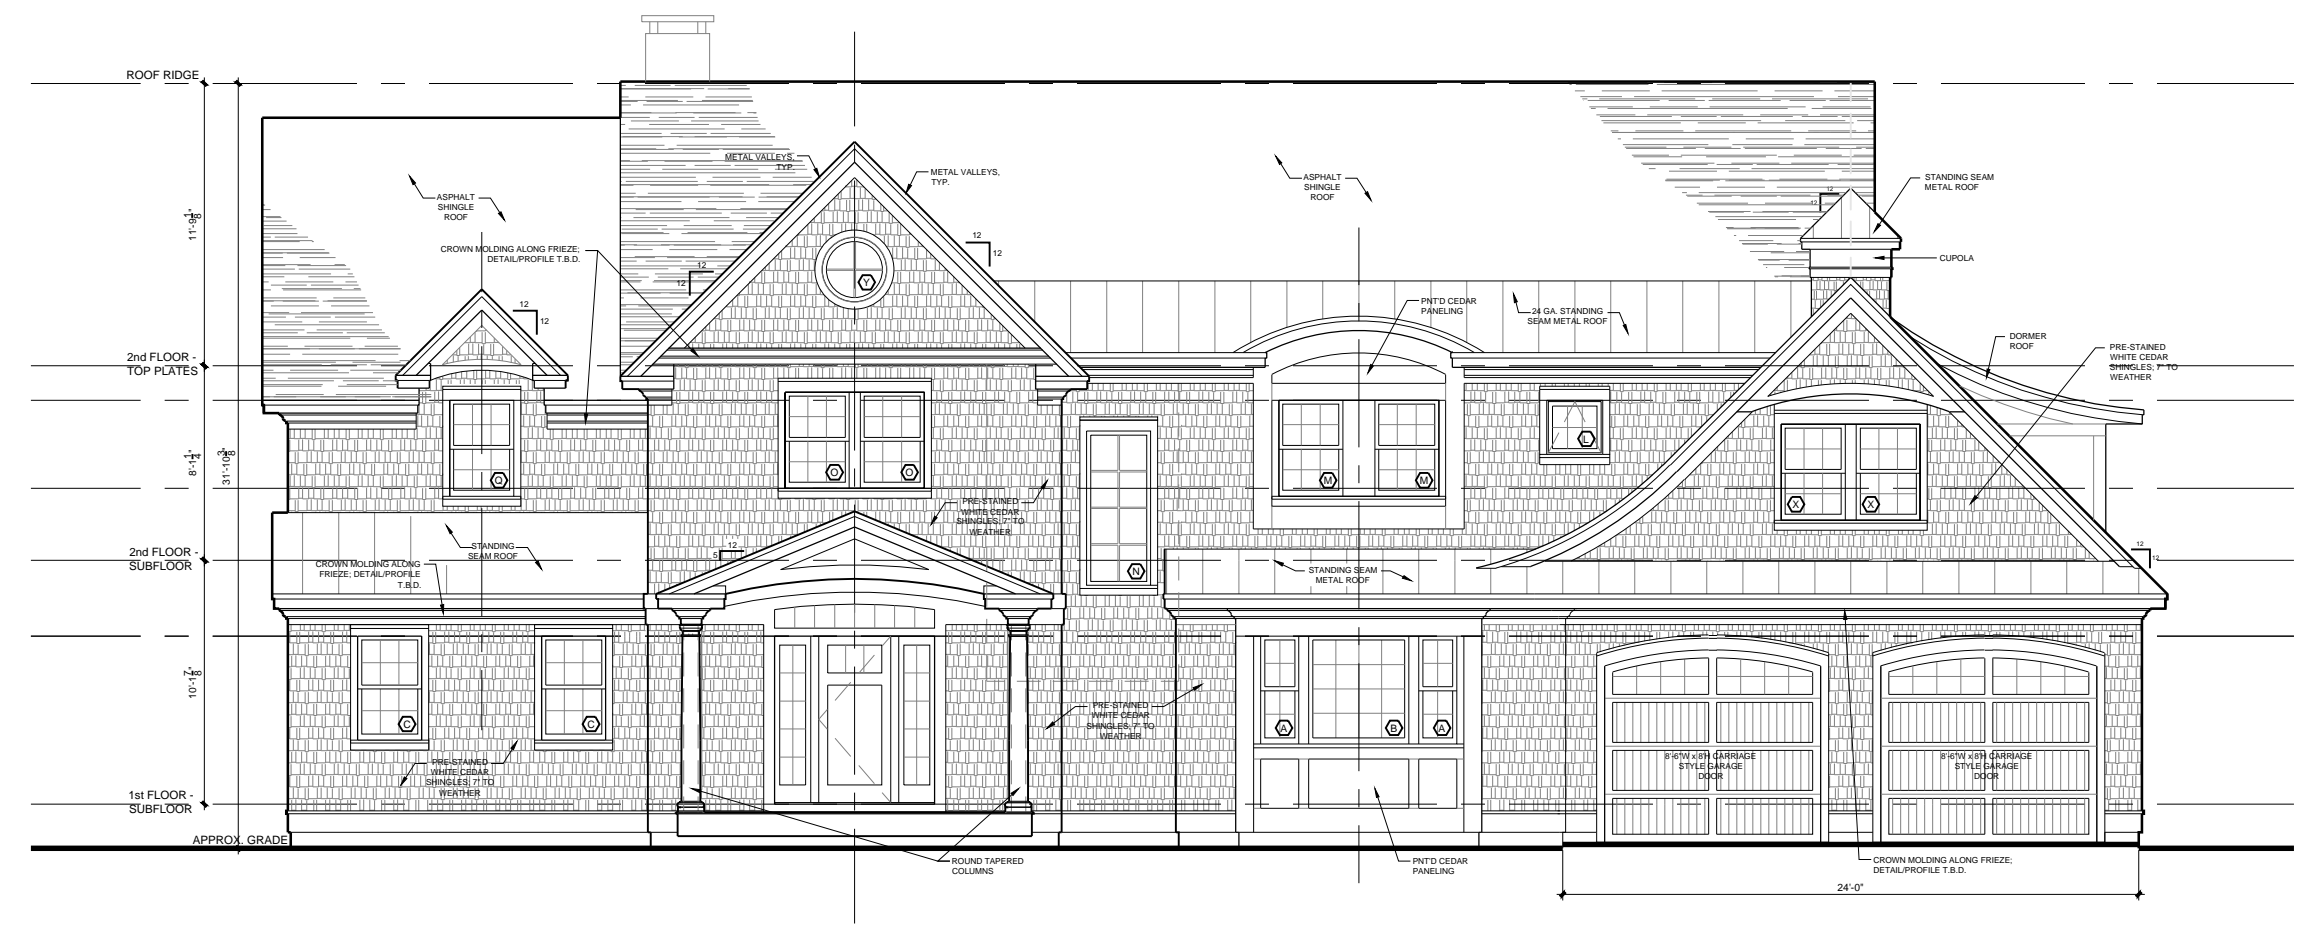

NOT FOR CONSTRUCTION