


BUILDING SECTION - A
1/2" = 1' - 0"

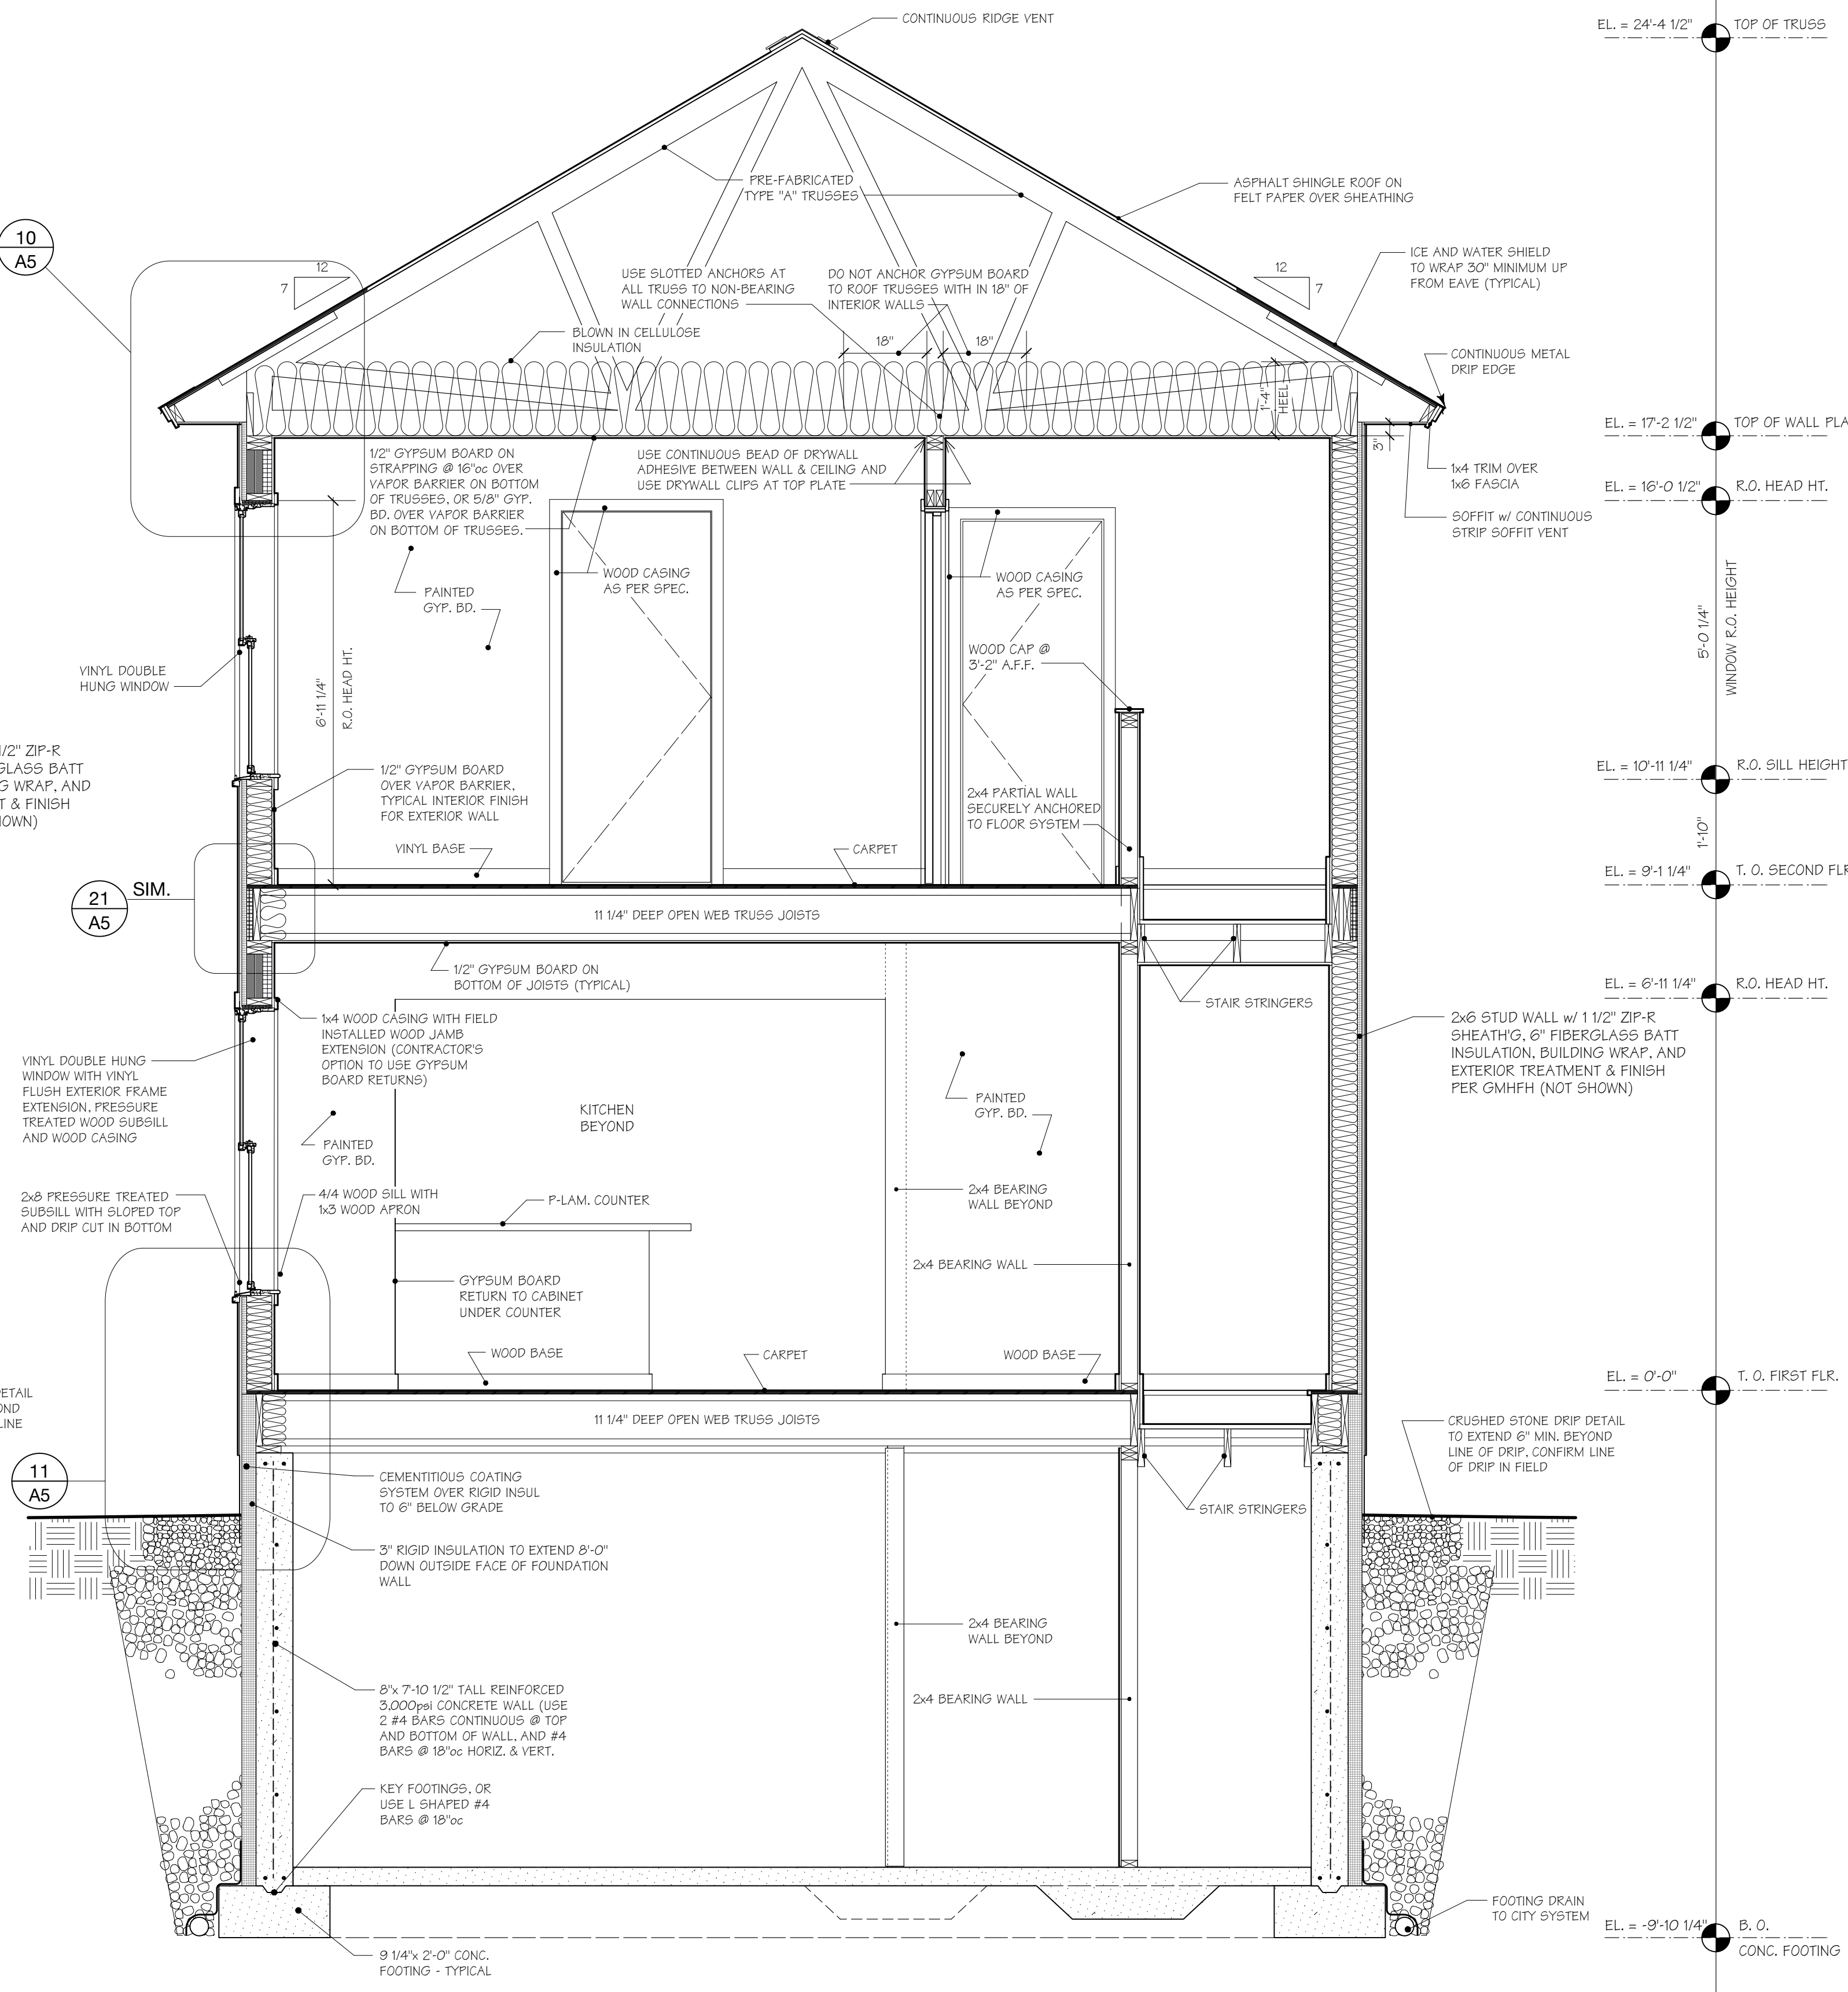

BUILDING SECTION - B
1/2" = 1' - 0"

HABITAT for HUMANITY - 225 ELMWOOD AVENUE

BURLINGTON, VERMONT

COPYRIGHT © 2020 ALL RIGHTS RESERVED
DUNCAN • WISNIEWSKI ARCHITECTURE
A Professional Corporation

PROGRESS PRINT

**Duncan
Wisniewski**
ARCHITECTURE

255 SOUTH CHAMPLAIN STREET
BURLINGTON, VERMONT 05401
T: 802.864.6693

DATE: 06.08.2020
DRAWN: PJC

A3-1.0