


PLANT SCHEDULE

KEY	QTY.	SCIENTIFIC NAME	COMMON NAME	SIZE	SPACING
DECIDUOUS TREES					
AB	2	Acer x freemanii 'Autum Blaze'	AUTUM BLAZE MAPLE	3.5 - 4" CAL.	AS SHOWN
BN	6	Betula nigra 'heratige'	SINGLE STEM RIVER BIRCH	3.5 - 4" CAL.	AS SHOWN
SHRUBS					
HP	37	Hydrangea paniculata 'Little lime'	LITTLE LIME PANICLE HYDRANGEA	#5	3' O.C.
ORNAMENTAL GRASSES					
CA	55	Calamagrostis x acutiflora 'Karl Foerster'	CALAMAGROSTIS 'KARL FOERSTER'	#1	18" O.C.
VINES					
PT	23	Parthenocissus tricuspidata	BOSTON IVY	#3	AS SHOWN

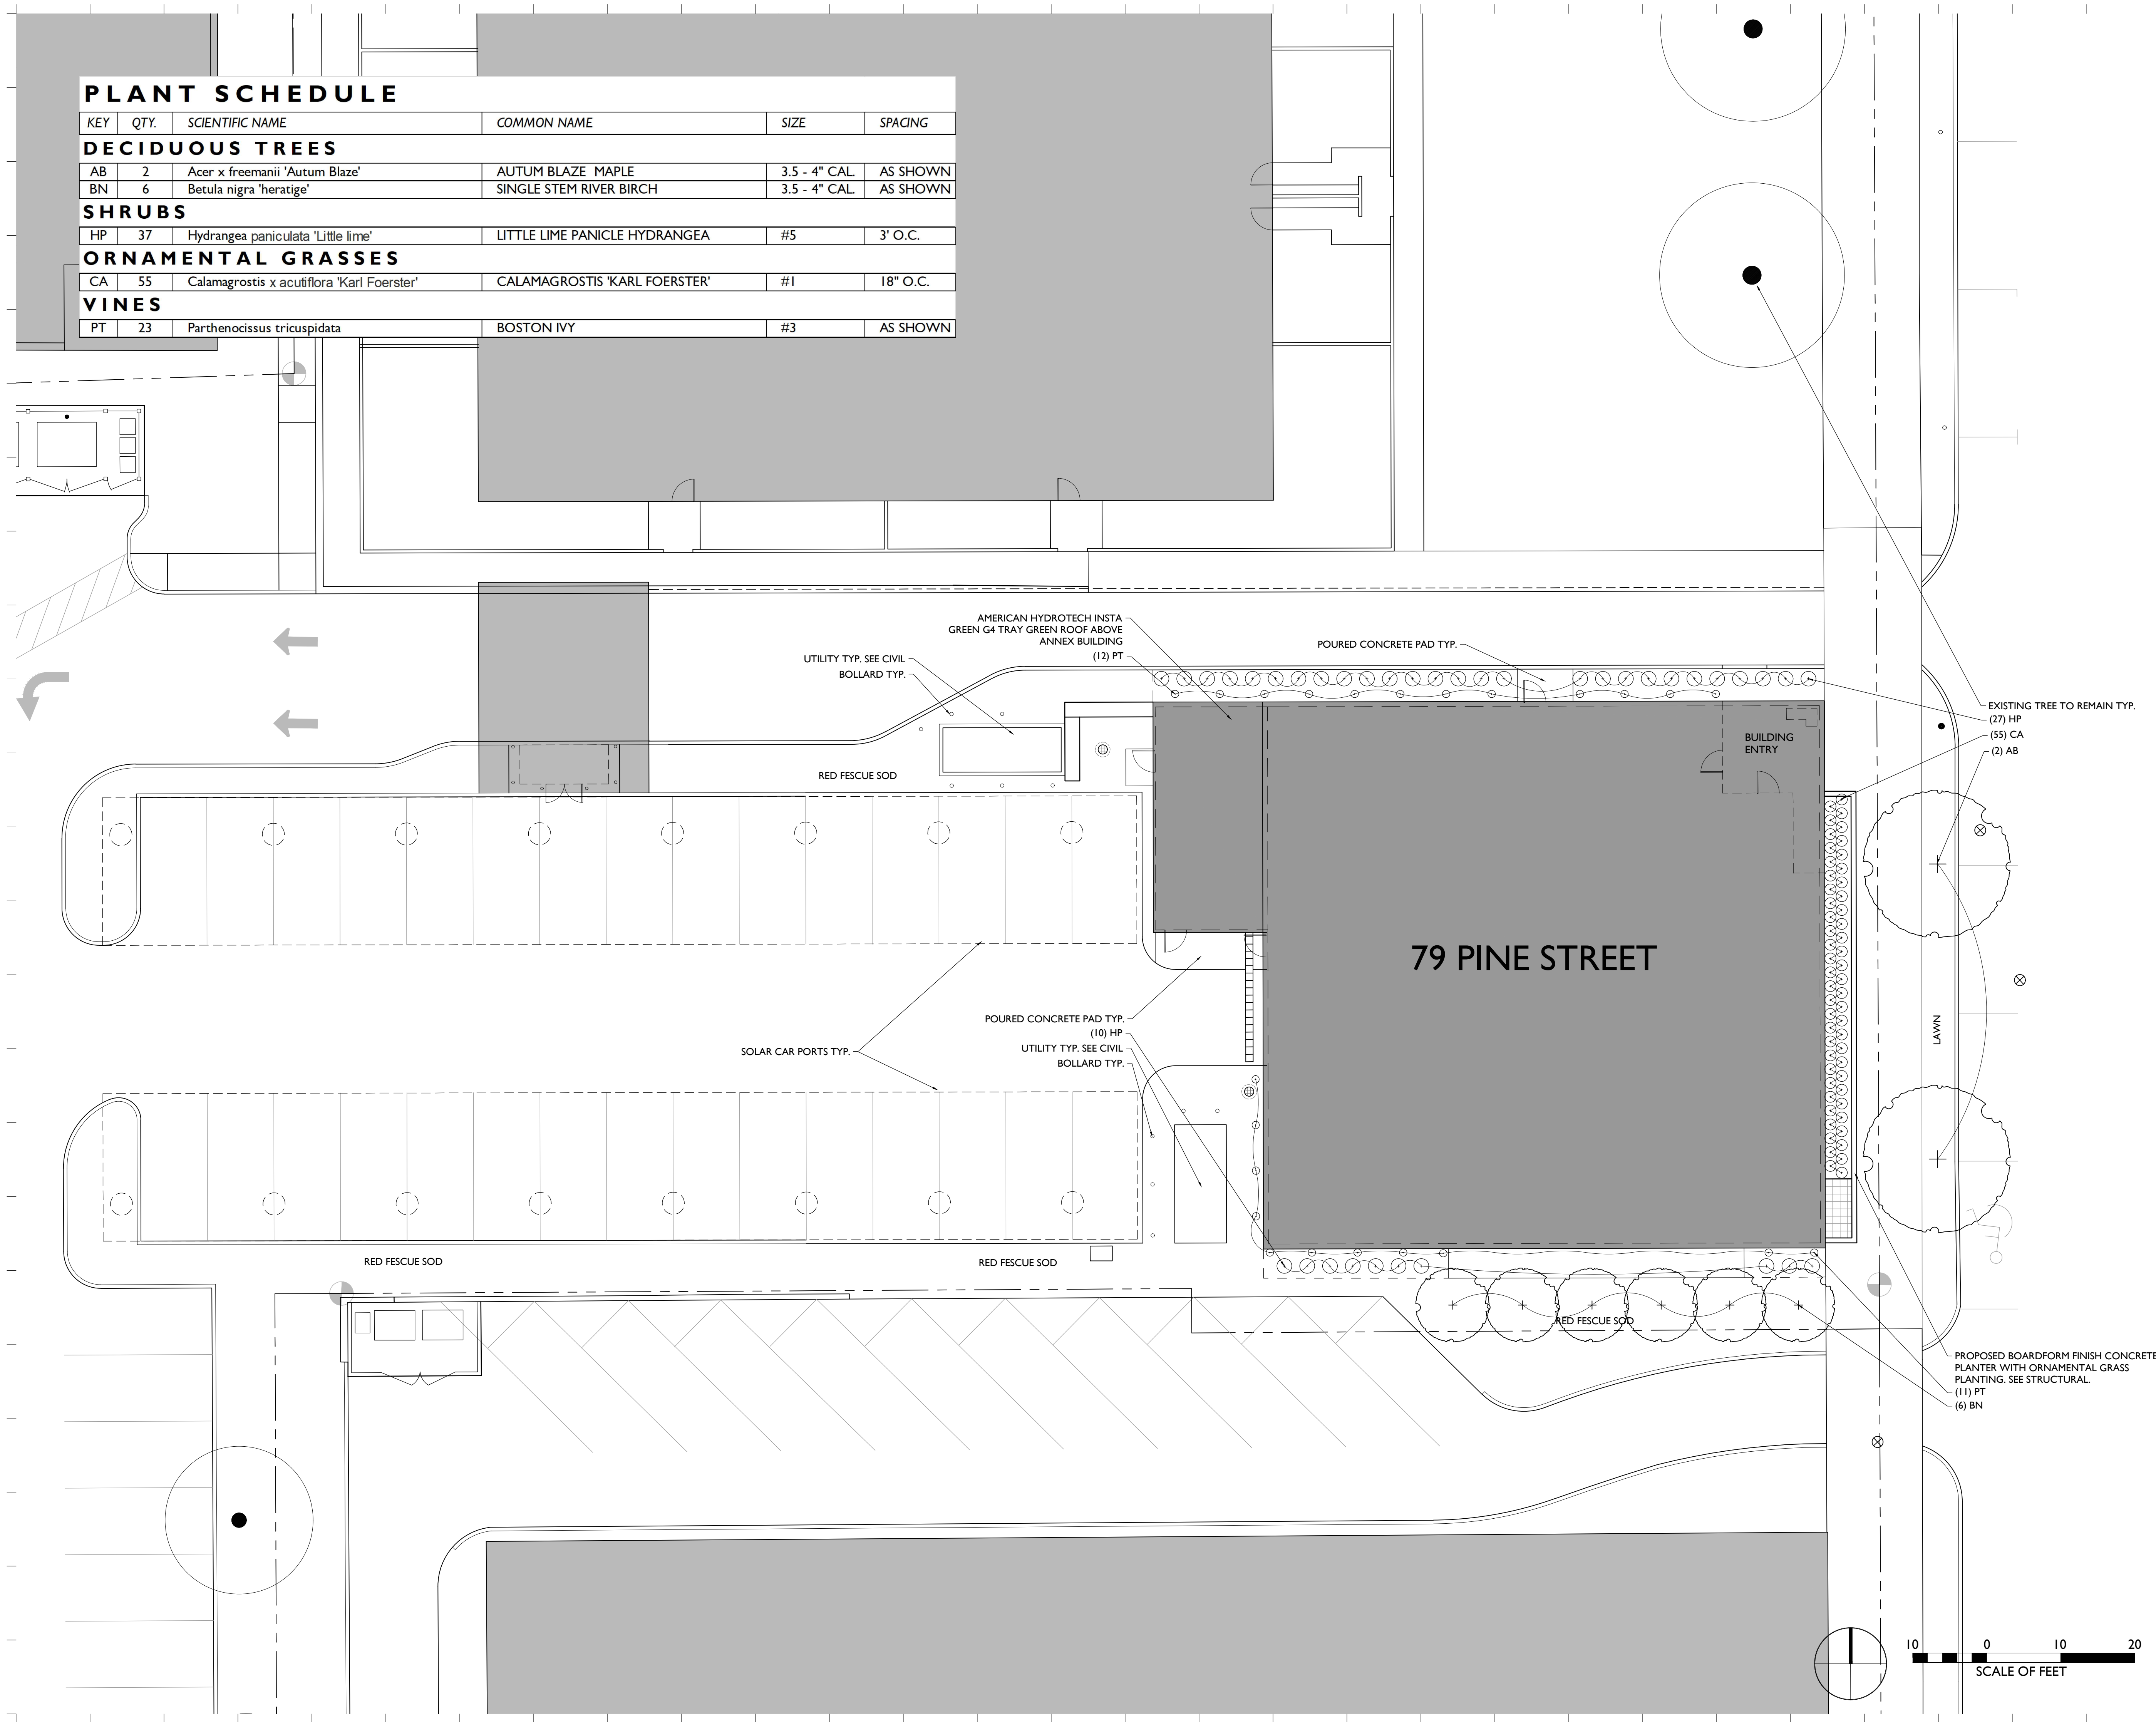

NO.	DESCRIPTION	DATE

77 PINE
BURLINGTON, VT

LANDSCAPE PLAN

JOB NO. 21-001
SCALE: 1"=10'
DRAWN BY: jfs
DATE: 042021

L100