


← 8.5' →
← 12' →

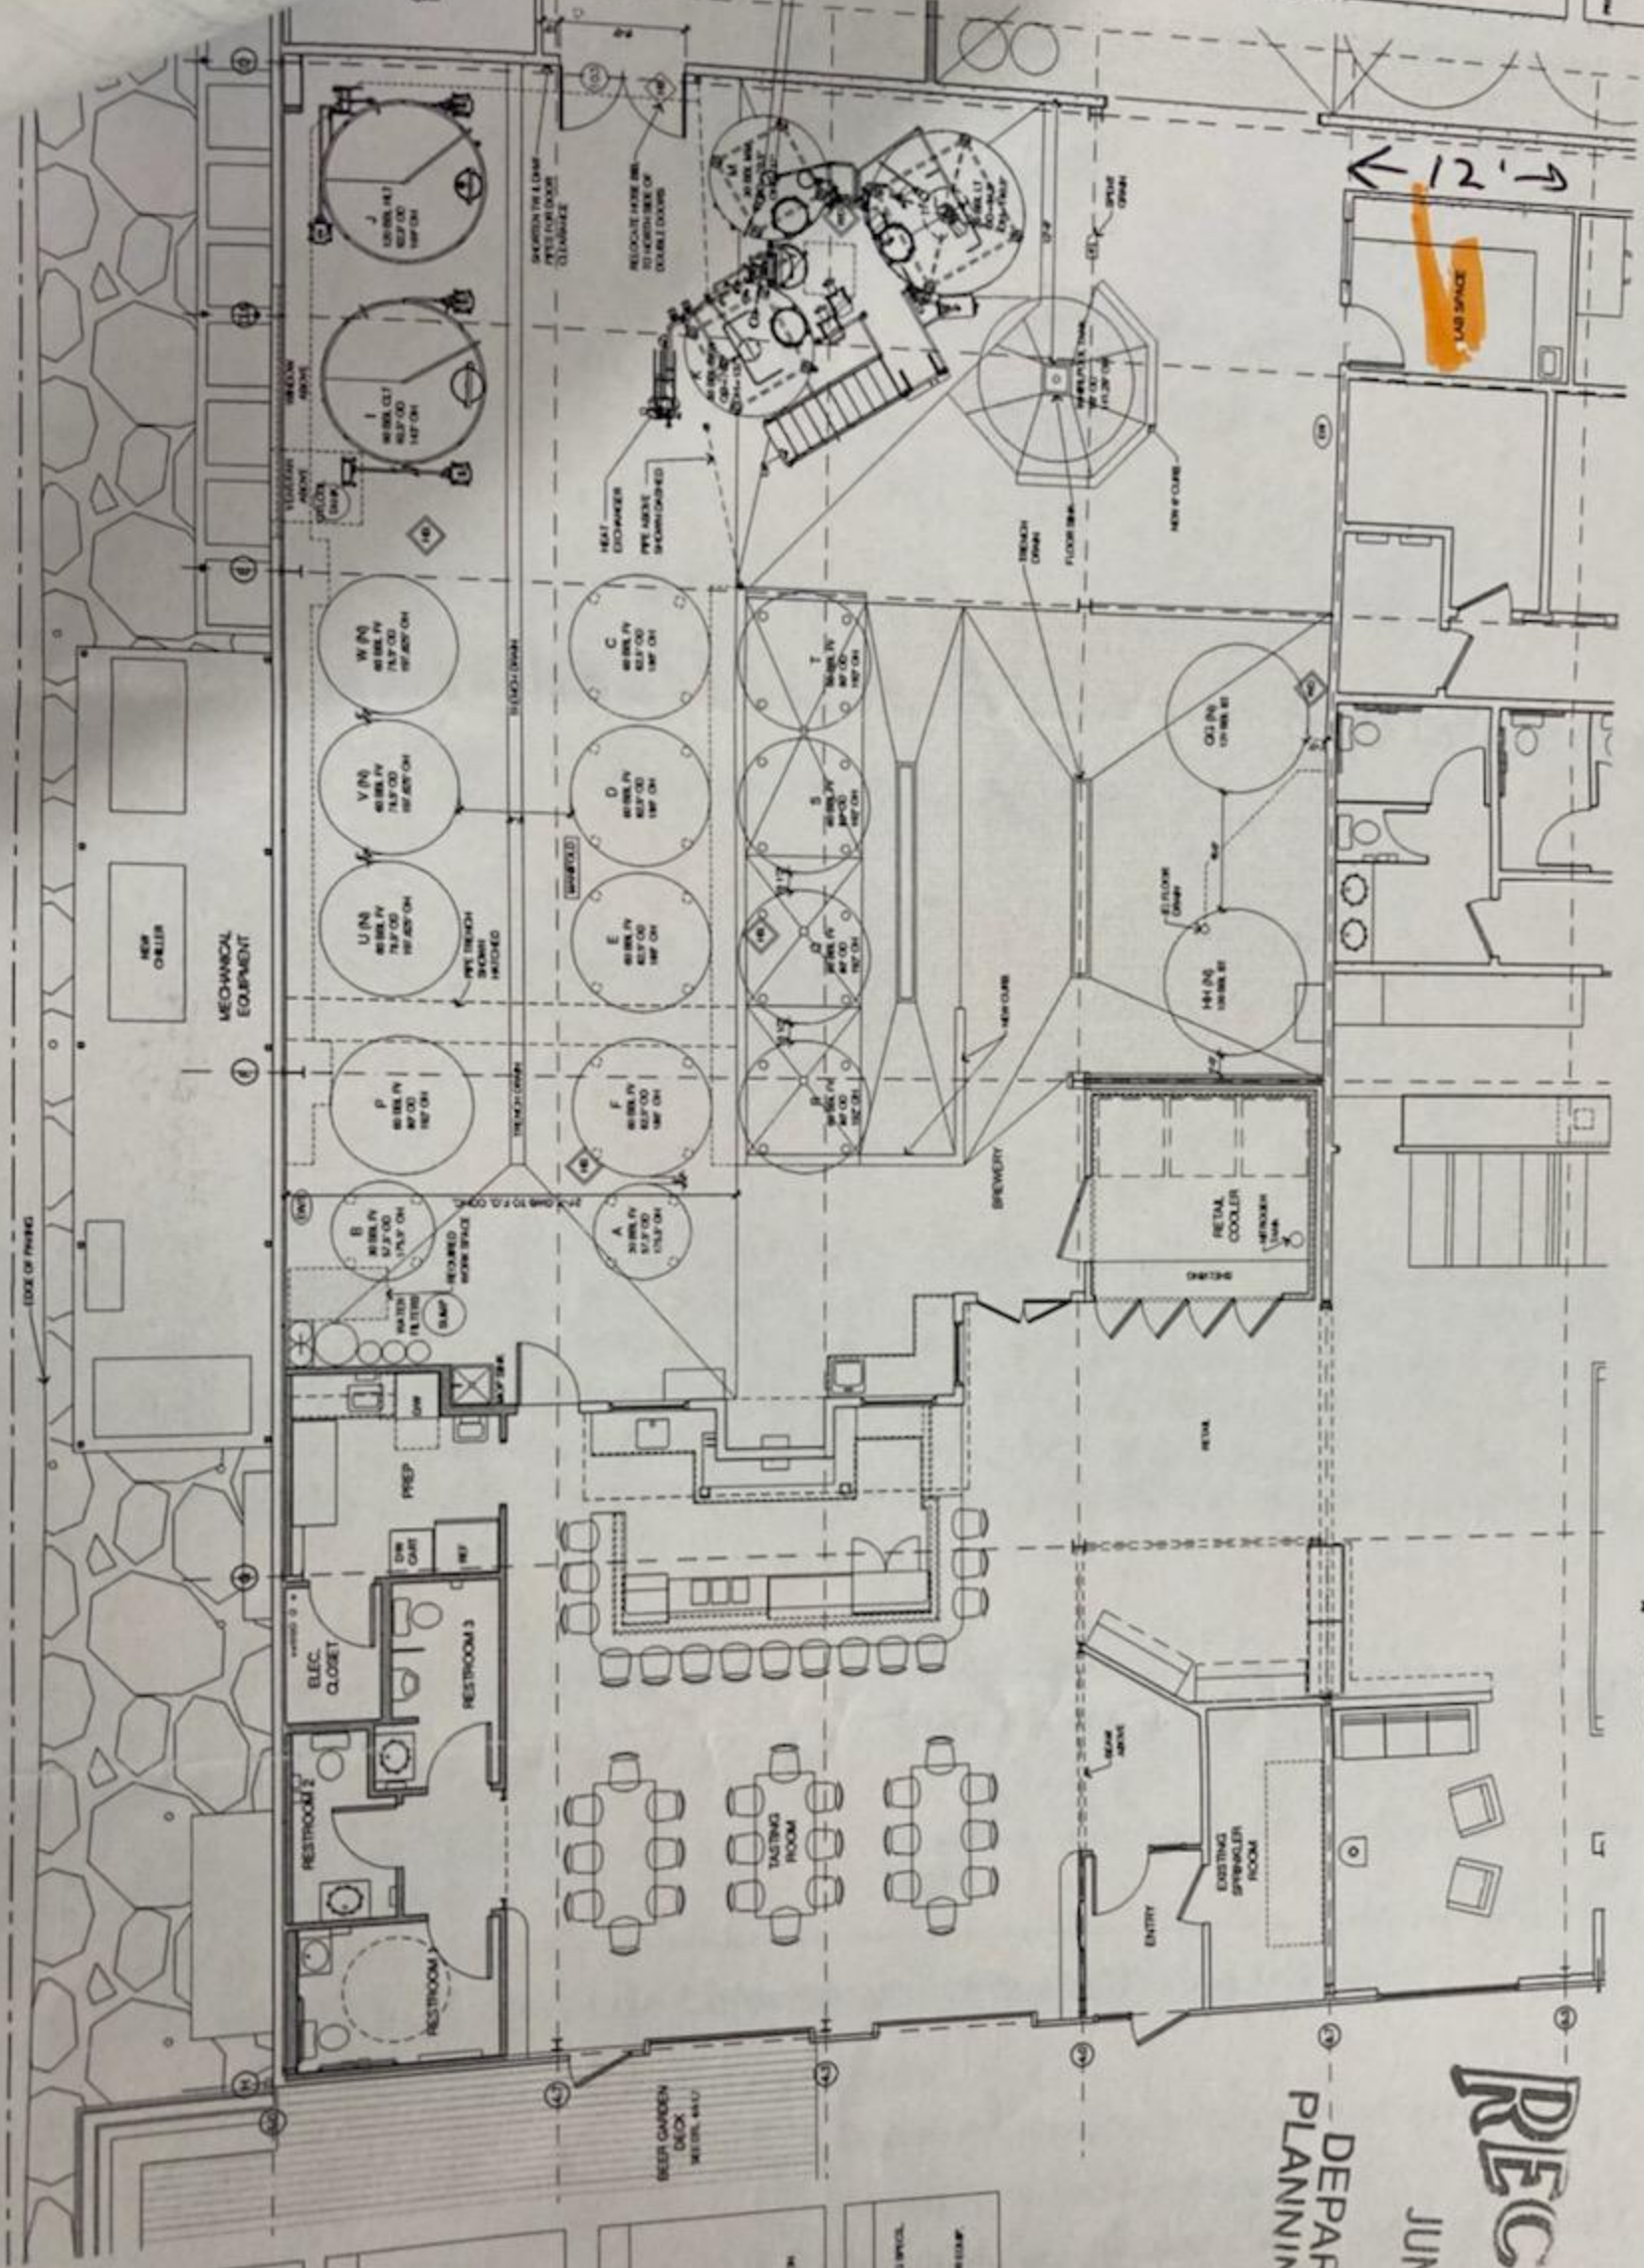

PROPOSED BREWERY FLOOR PLAN
1

RECIEVY

JUN 21 2018

DEPARTMENT
PLANNING & ZONING







ALL DIMENSIONS IN THE
PLAN SHALL BE TO FACE UNLESS
NOTED OTHERWISE.



