



Existing Pylon (50sq ft)

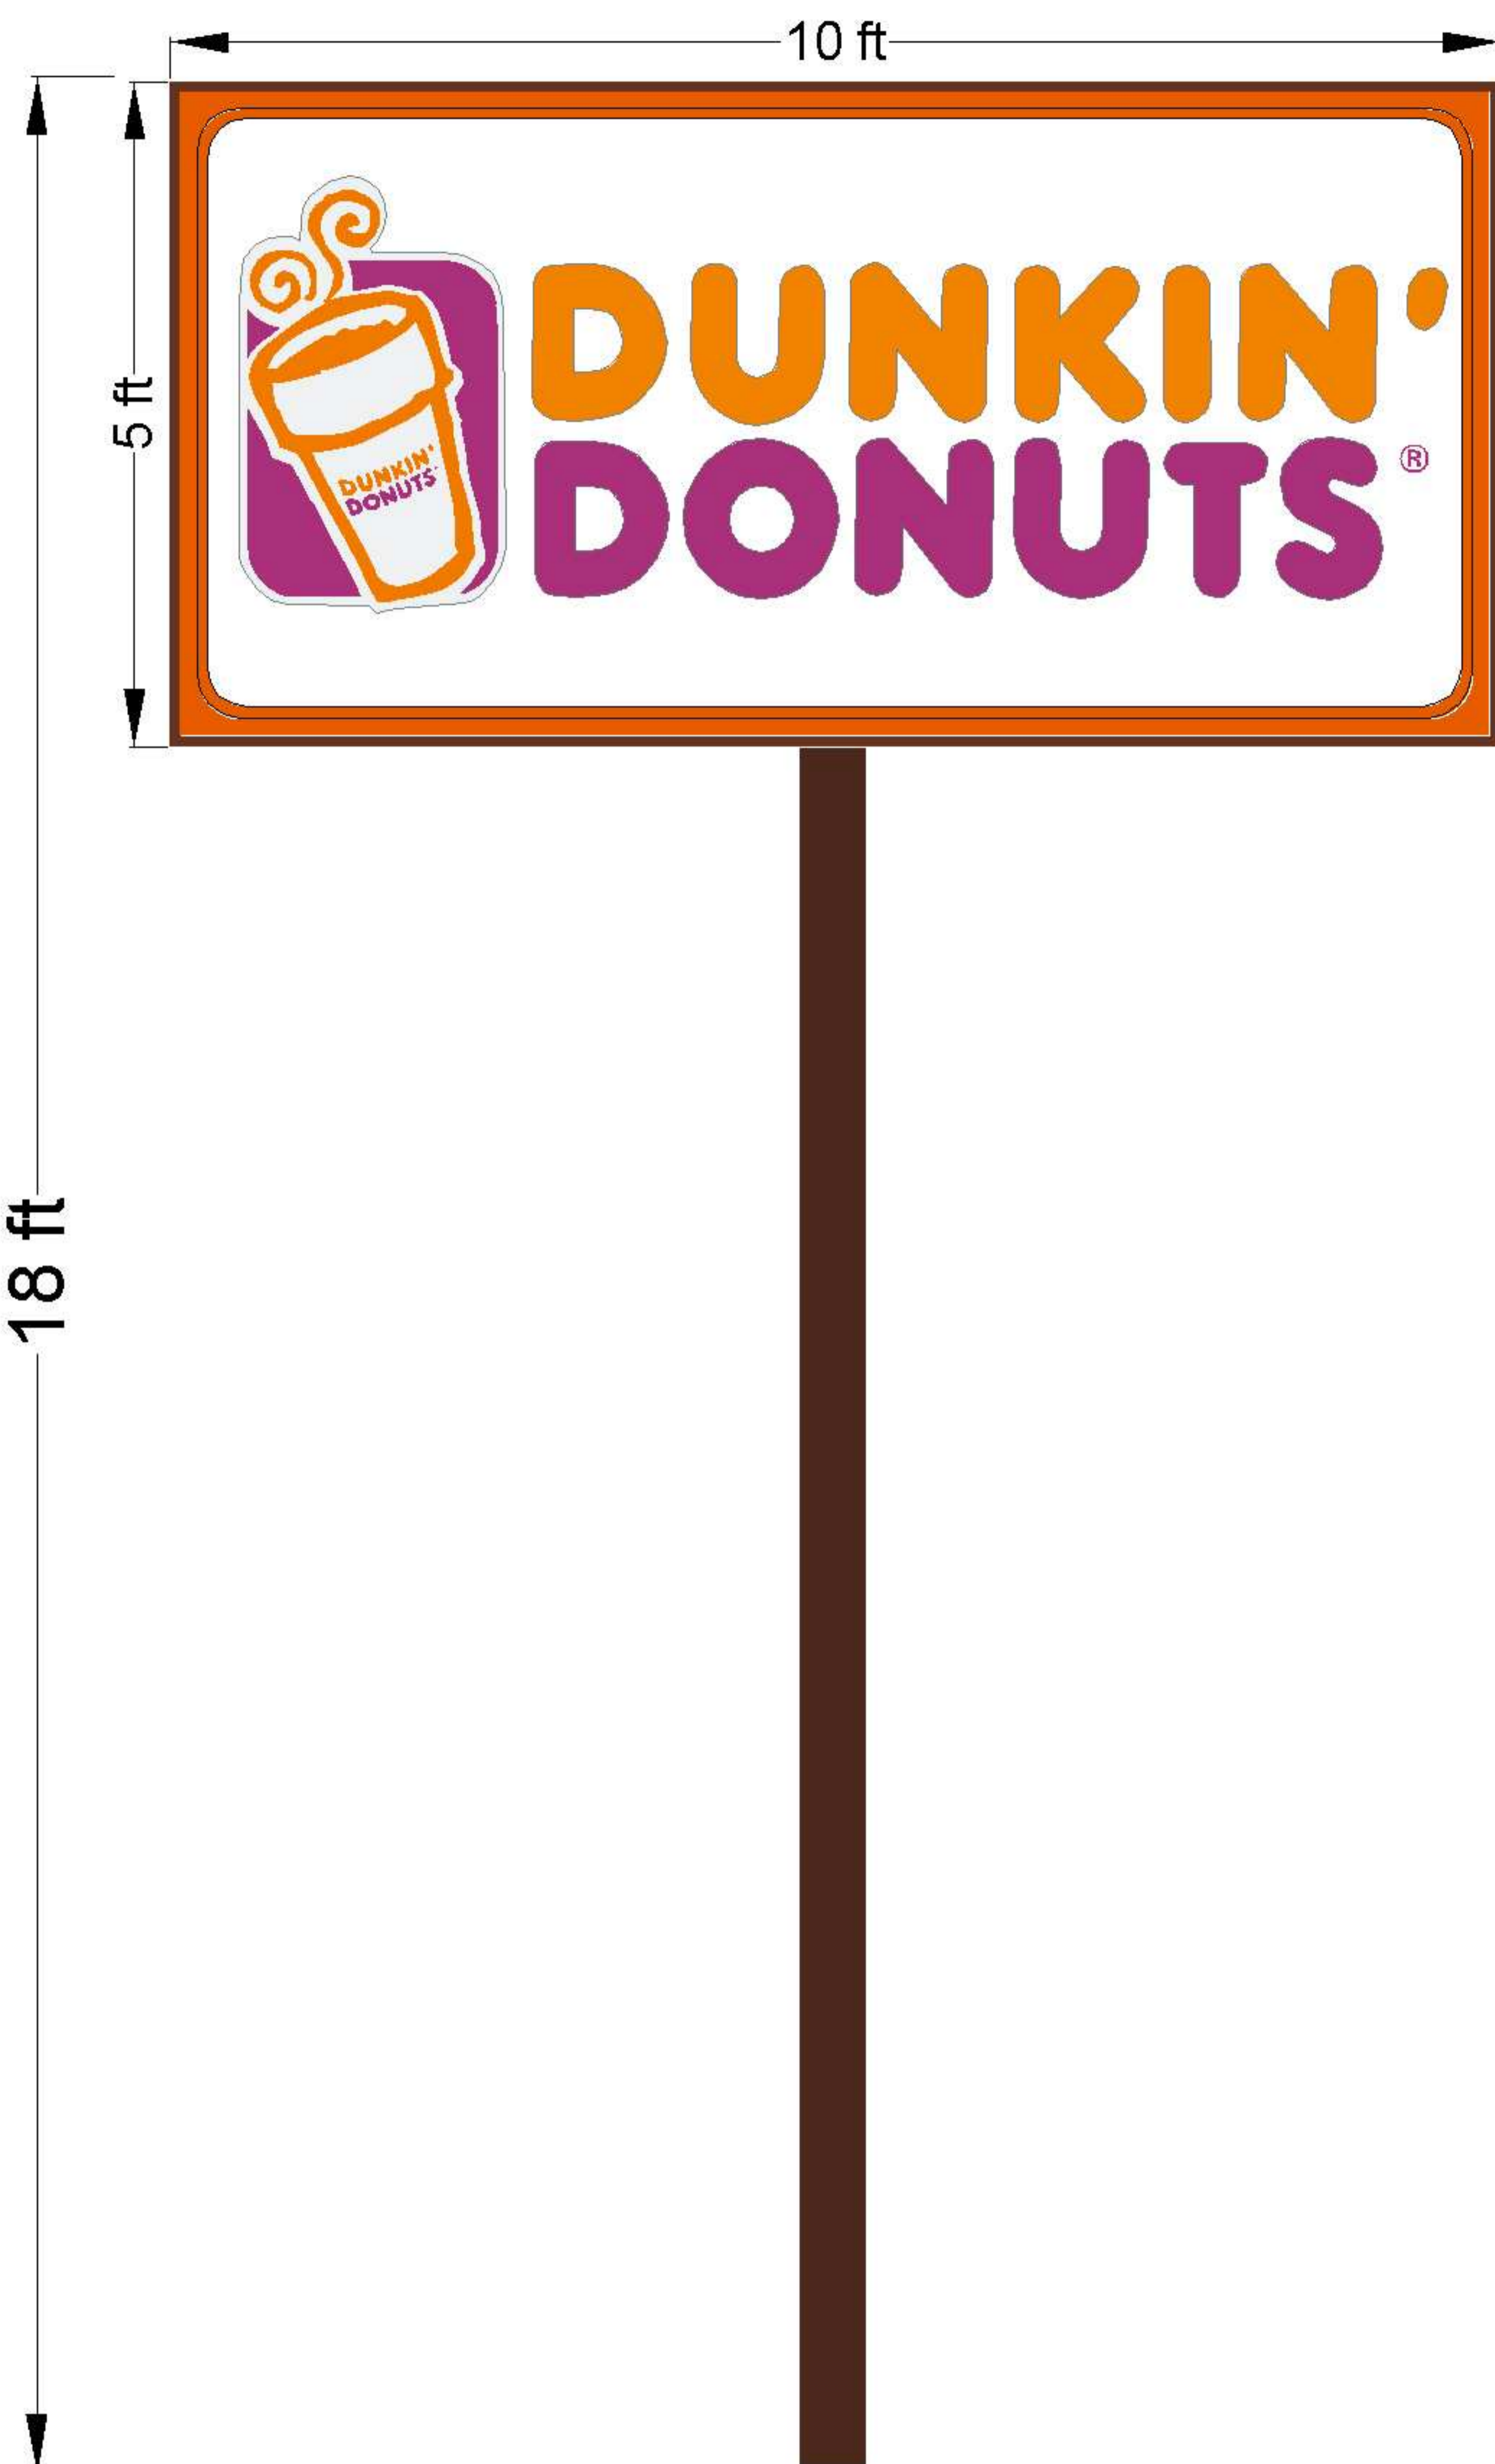

Proposed Pylon Sign (36 sq ft)

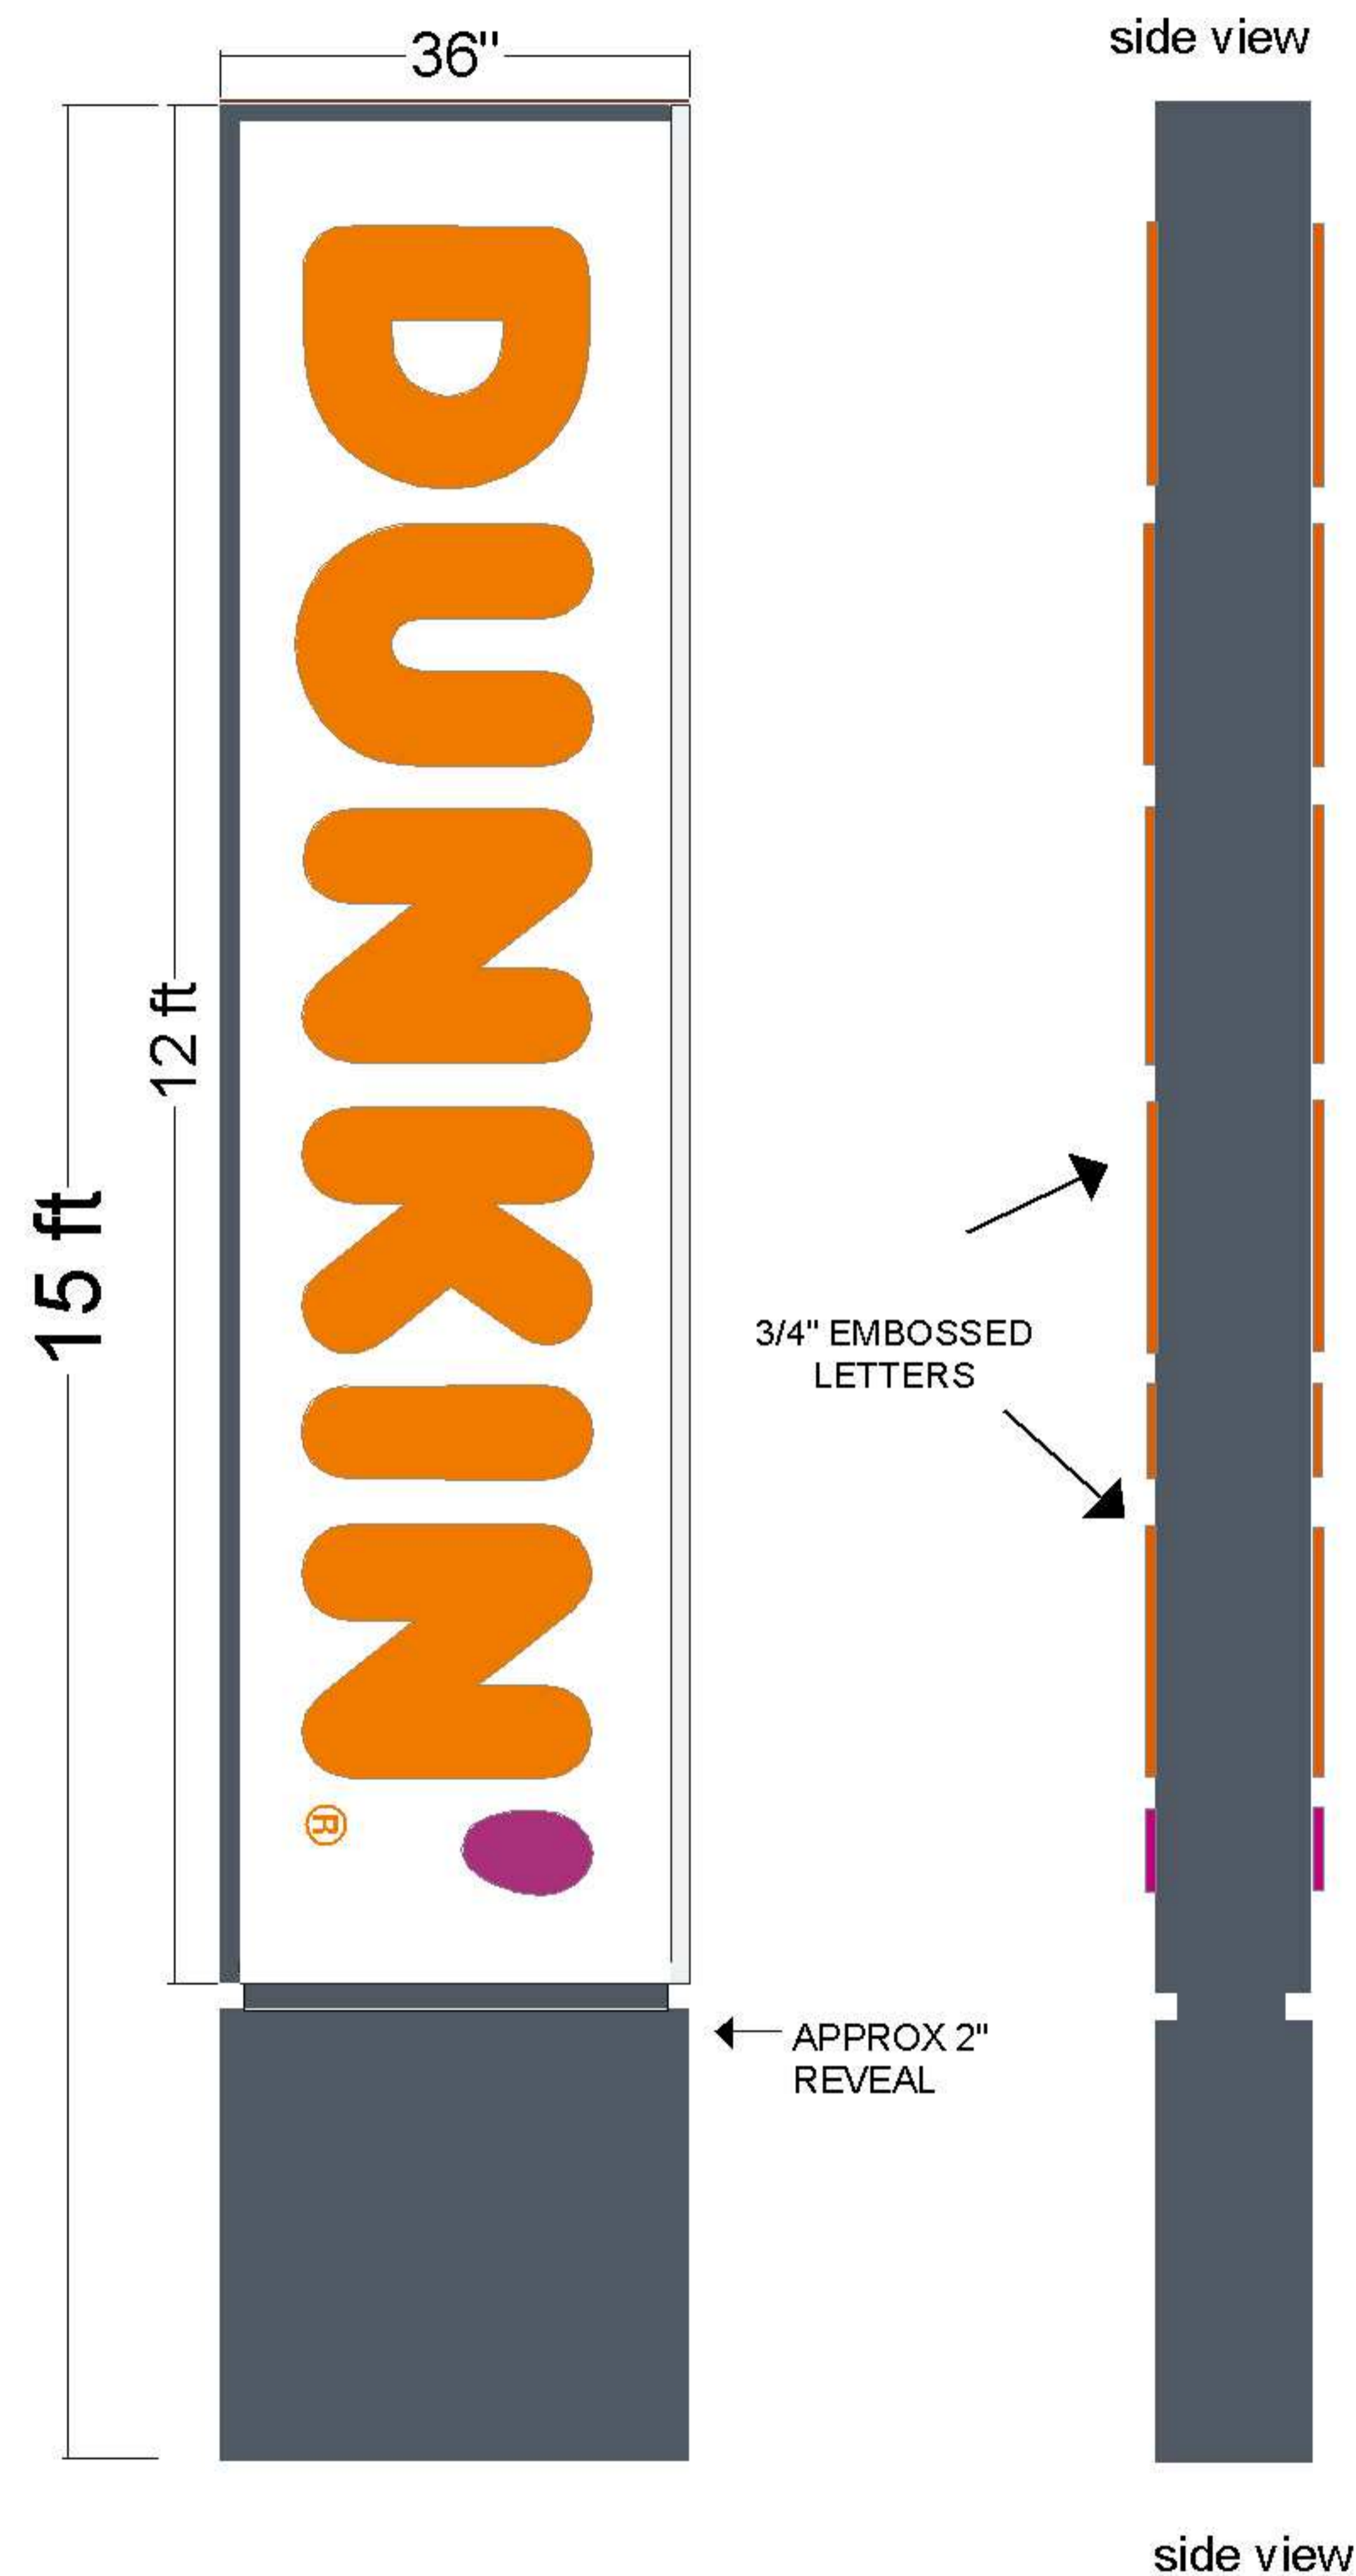

Existing Pylon



To be installed in same location as existing, using the same pole

Structural and Color Notes for Vertical Pylon:

Clear solar grade flat polycarbonate faces with 3/4" embossed DUNKIN' letters.  
 DUNKIN to be painted to match DD orange PMS 165C  
 Apostrophe to be painted to match DD magenta PMS 219C

Background is second surface white  
 11.5" extruded aluminum cabinet with 1.5" retainer all around.  
 Two sides (street side and bottom) of cabinet/retainers to be painted white; two sides (store and top) cabinet/retainers to be painted to match PMS 7540C (dark gray)

2" reveal and bottom aluminum shroud to be painted to match PMS 7540C.

Illuminated with white LEDs  
 UL Listed



654 County Road  
 Acton, ME 04001  
 207-477-2956

EXISTING VS PROPOSED  
 DUNKIN'  
 PYLON

Location: 206 Shelburne Rd  
 Burlington, VT  
 Layout by: MS  
 Layout: NG vertical pylon  
 Date: 11/24/21

Notes:  
 These drawings are the exclusive property of Dasco Signs and are the result of the original work of its employees. All rights to its use, or duplication in any manner without express written permission of Dasco Signs is prohibited.

This is a sketch only-field measurements may or may not need to be verified.

The accuracy of this color rendering is limited by media and output devices and is intended for representational use only. Actual manufacturing/graphic colors also vary depending on processes and materials used. 100% color matches of submitted specifications cannot be guaranteed.

If an electric sign, compliance with the National Electric Code, Underwriters Laboratory, and/or local codes will be adhered to, including proper grounding and bonding of the sign.