




BURLINGTON MID BLOCK CROSSING

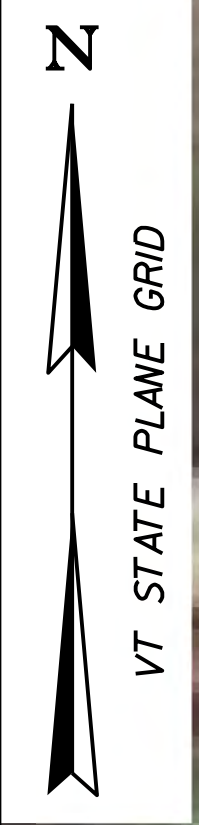

IN STREET, YIELD TO PEDESTRIAN, R1-6 (BREAKAWAY, REMOVABLE)

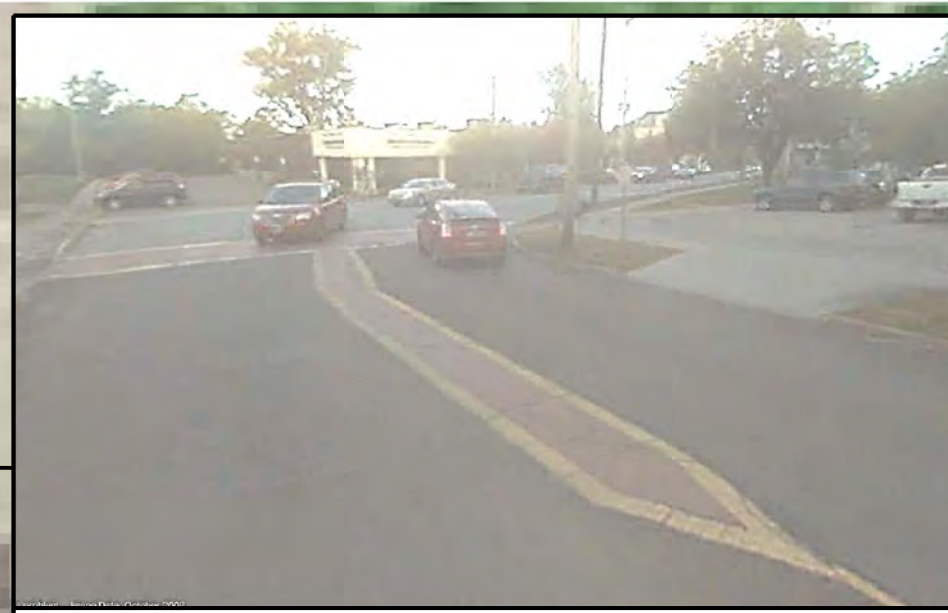

3' X10' FLUSH RED BRICK PATTERN STAMPED CONCRETE ISLAND

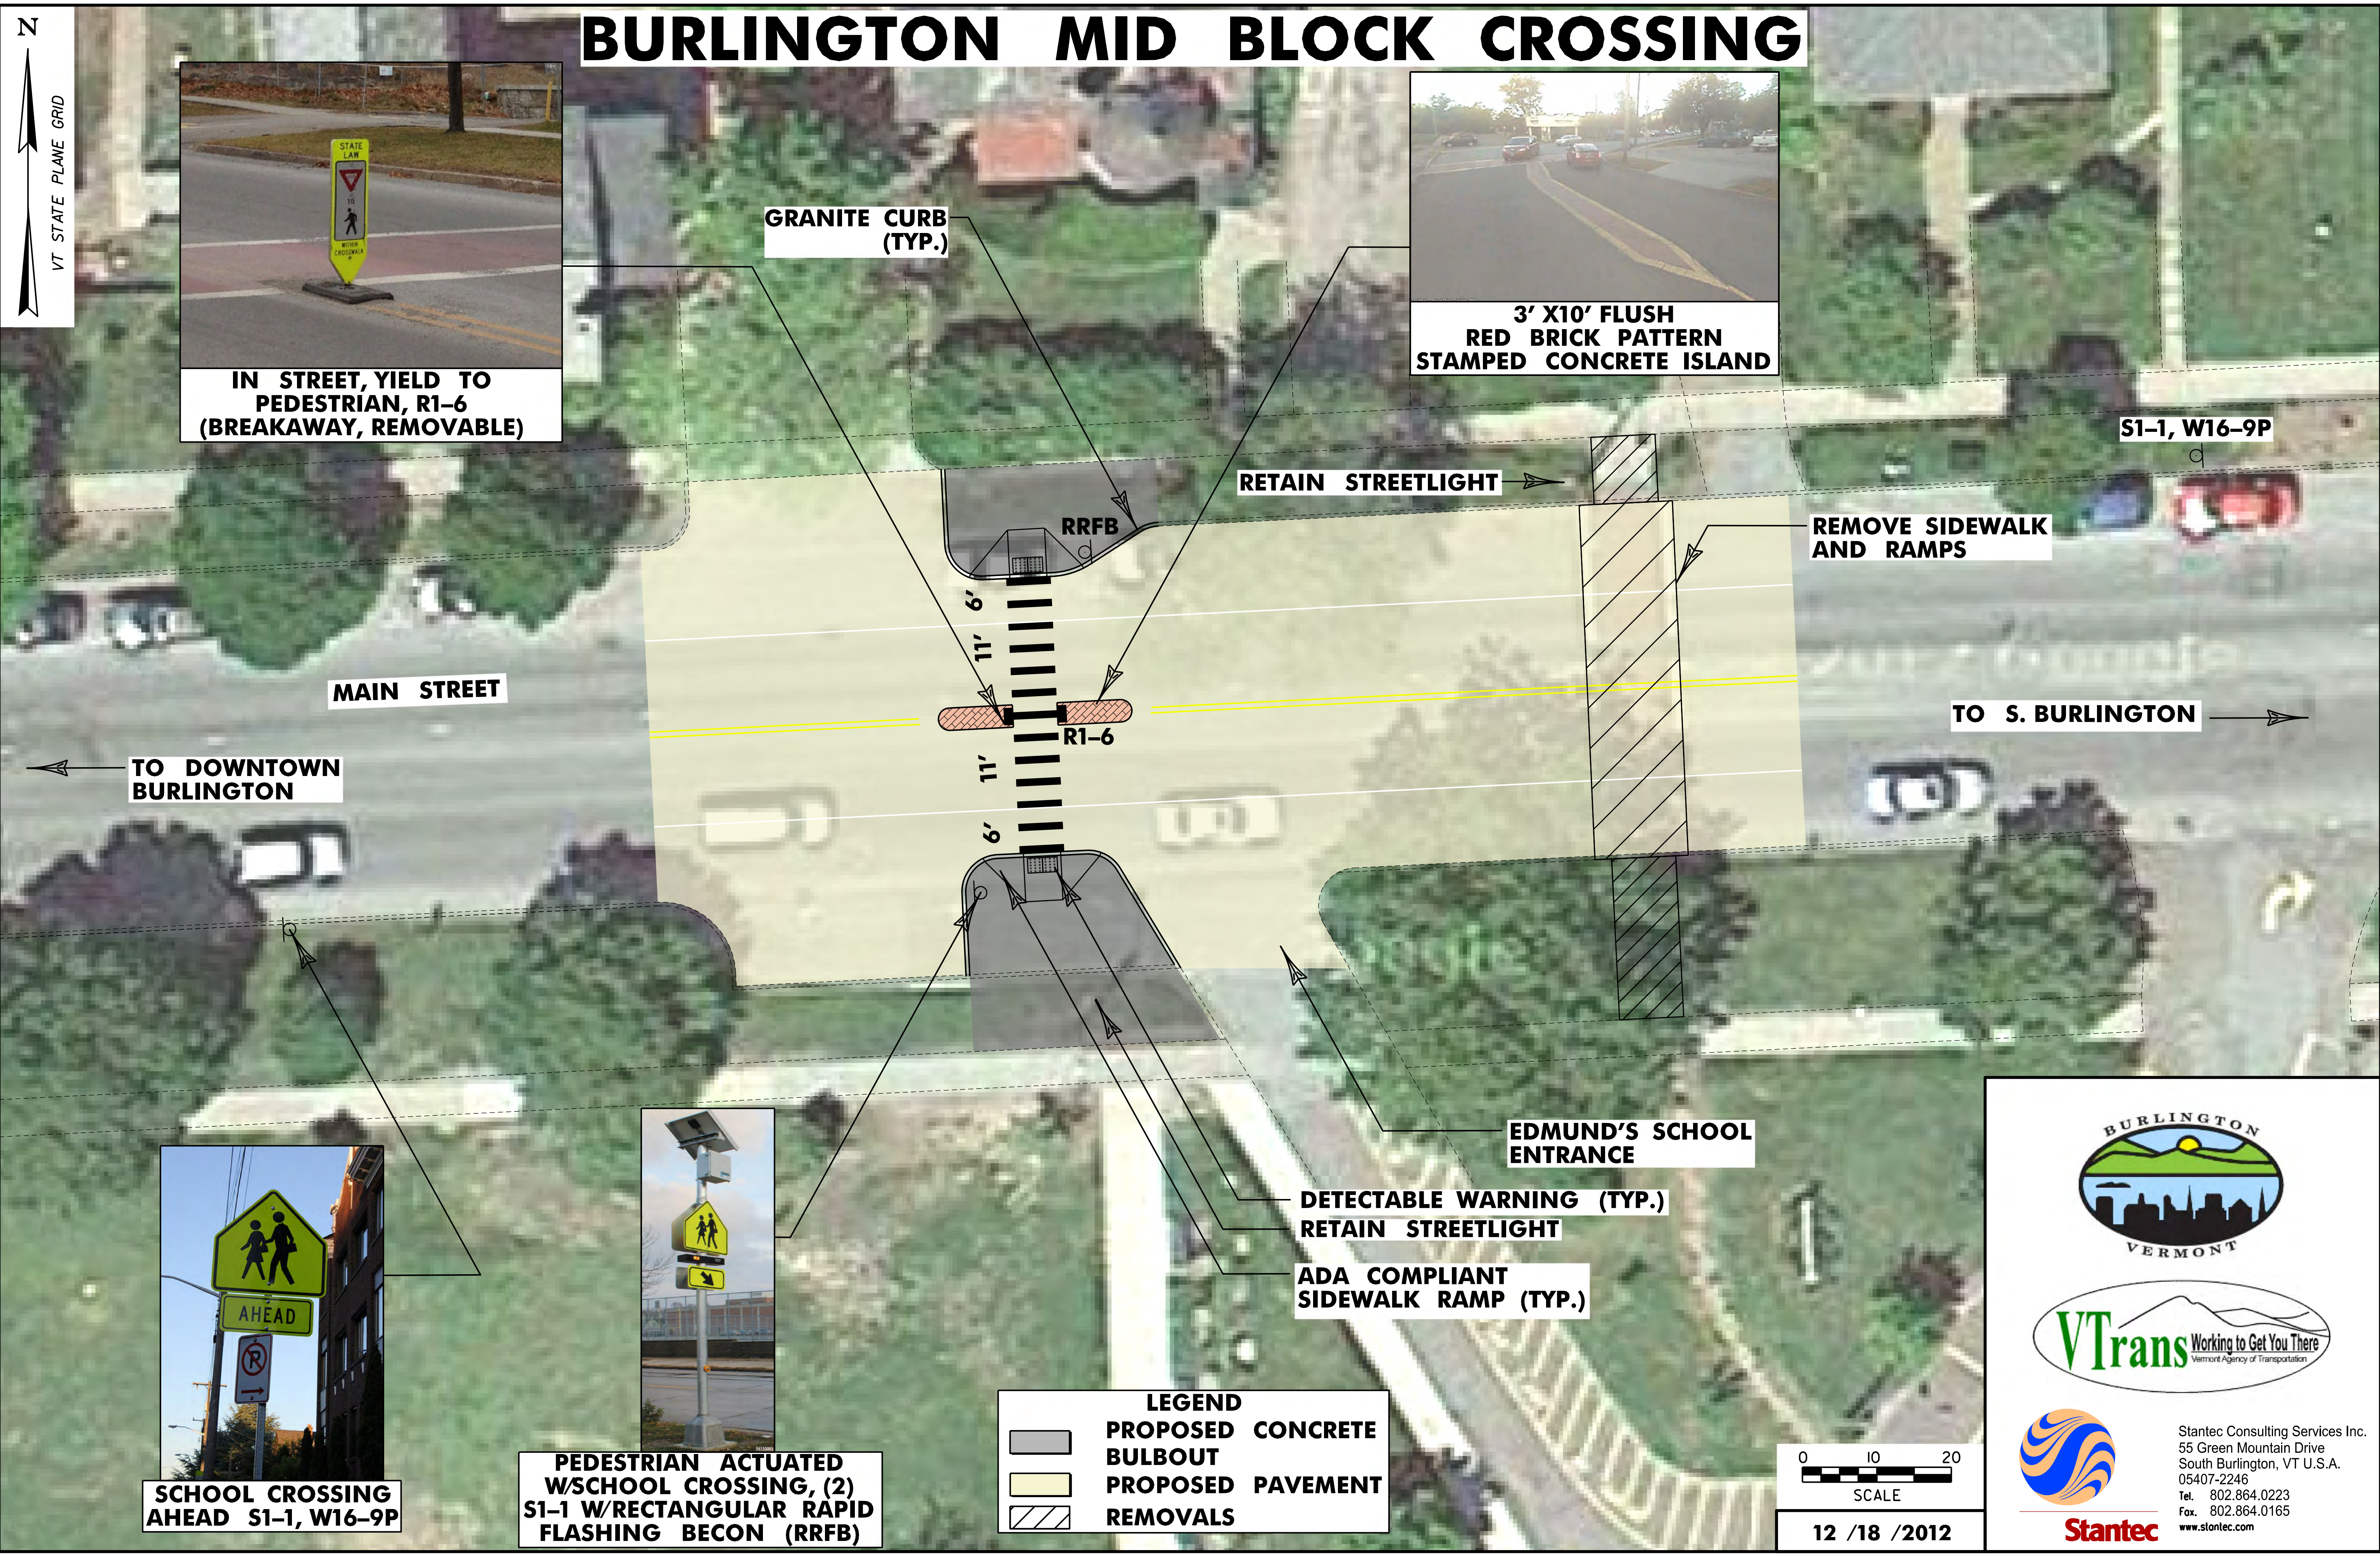


SCHOOL CROSSING AHEAD S1-1, W16-9P



PEDESTRIAN ACTUATED W/SCHOOL CROSSING, (2) S1-1 W/RECTANGULAR RAPID FLASHING BECON (RRFB)

LEGEND

	PROPOSED CONCRETE BULBOUT
	PROPOSED PAVEMENT
	REMOVALS

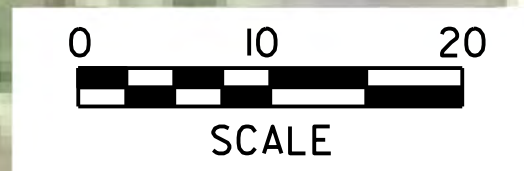

12 /18 /2012



Stantec Consulting Services Inc.
55 Green Mountain Drive
South Burlington, VT U.S.A.
05407-2246
Tel. 802.864.0223
Fax. 802.864.0165
www.stantec.com